

**CONFIDENTIAL**

Form 3160-3  
(July 1992)

**UNITED STATES  
DEPARTMENT OF THE INTERIOR  
BUREAU OF LAND MANAGEMENT**

SUBMIT IN TRIPLICATE\*

FORM APPROVED  
OMB NO. 1040-0136  
Expires: February 28, 1995

**APPLICATION FOR PERMIT TO DRILL OR DEEPEN**

TYPE OF WORK DRILL <input checked="" type="checkbox"/> DEEPEN <input type="checkbox"/>		5. LEASE DESIGNATION AND SERIAL NO. UTU-68220
TYPE OF WELL <input type="checkbox"/> <input checked="" type="checkbox"/> <input type="checkbox"/> SINGLE <input checked="" type="checkbox"/> MULTIPLE <input type="checkbox"/> OIL WELL GAS WELL OTHER ZONE ZONE		6. IF INDIAN, ALLOTTEE OR TRIBE NAME UTE TRIBE
2. NAME OF OPERATOR QEP UINTA BASIN, INC.		7. UNIT AGREEMENT NAME
3. ADDRESS 11002 E. 17500 S. Vernal, Ut 84078		8. FARM OR LEASE NAME, WELL NO. GH 3MU-19-8-21
Contact: Jan Nelson E-Mail: jan.nelson@questar.com		9. API NUMBER: 43-047-38250
Telephone number Phone 435-781-4331 Fax 435-781-4323		10. FIELD AND POOL, OR WILDCAT <del>GYPSUM HILLS</del> Undesignated
4. LOCATION OF WELL (Report location clearly and in accordance with and State requirements*) At Surface 619397X 667' FNL 1958' FWL NENW SECTION 19, T8S, R21E At proposed production zone 4441132Y 40 113920 - 109.598976		11. SEC., T, R, M, OR BLK & SURVEY OR AREA SEC. 19, T8S, R21E Mer SLB
14. DISTANCE IN MILES FROM NEAREST TOWN OR POSTOFFICE* 7 +/- MILES EAST OF OURAY, UTAH		12. COUNTY OR PARISH Uintah
15. DISTANCE FROM PROPOSED LOCATION TO NEAREST PROPERTY OR LEASE LINE, FT. (also to nearest drig, unit line if any) 667' +/-		13. STATE UT
16. NO. OF ACRES IN LEASE 440.00		17. NO. OF ACRES ASSIGNED TO THIS WELL 40
18. DISTANCE FROM PROPOSED location to nearest well, drilling, completed, applied for, on this lease, ft		20. BLM/BIA Bond No. on file ESB000024
21. ELEVATIONS (Show whether DF, RT, GR, ect.) 4664.2' GR		22. DATE WORK WILL START ASAP
23. Estimated duration 20 days		
24. Attachments		

The following, completed in accordance with the requirements of Onshore Oil and Gas Order No. 1, shall be attached to this form:

1. Well plat certified by a registered surveyor.
2. A Drilling Plan
3. A surface Use Plan (if location is on National Forest System Lands,
4. Bond to cover the operations unless covered by an existing bond on file (see Item 20 above).
5. Operator certification.
6. Such other site specific information and/or plans as may be required by the authorized officer.

SIGNED Jan Nelson Name (printed/typed) Jan Nelson

DATE 6-5-06

TITLE Regulatory Affairs

(This space for Federal or State office use)

PERMIT NO. 43-047-38250

APPROVAL DATE

CONDITIONS OF APPROVAL, IF ANY:

APPROVED BY Bradley G. Hill

TITLE

**BRADLEY G. HILL  
ENVIRONMENTAL MANAGER**

\*See Instructions On Reverse Side

Title 18 U.S.C Section 1001, makes it a crime for any person knowingly and willfully to make to any department or agency of the United States any false, fictitious or fraudulent statements or representations as to any matter within its jurisdiction.


DATE 06-15-06  
**RECEIVED**

**JUN 12 2006**

**DIV. OF OIL, GAS & MINING**

*Federal Approval of this  
Action Is Necessary*

T8S, R21E, S.L.B.&M.

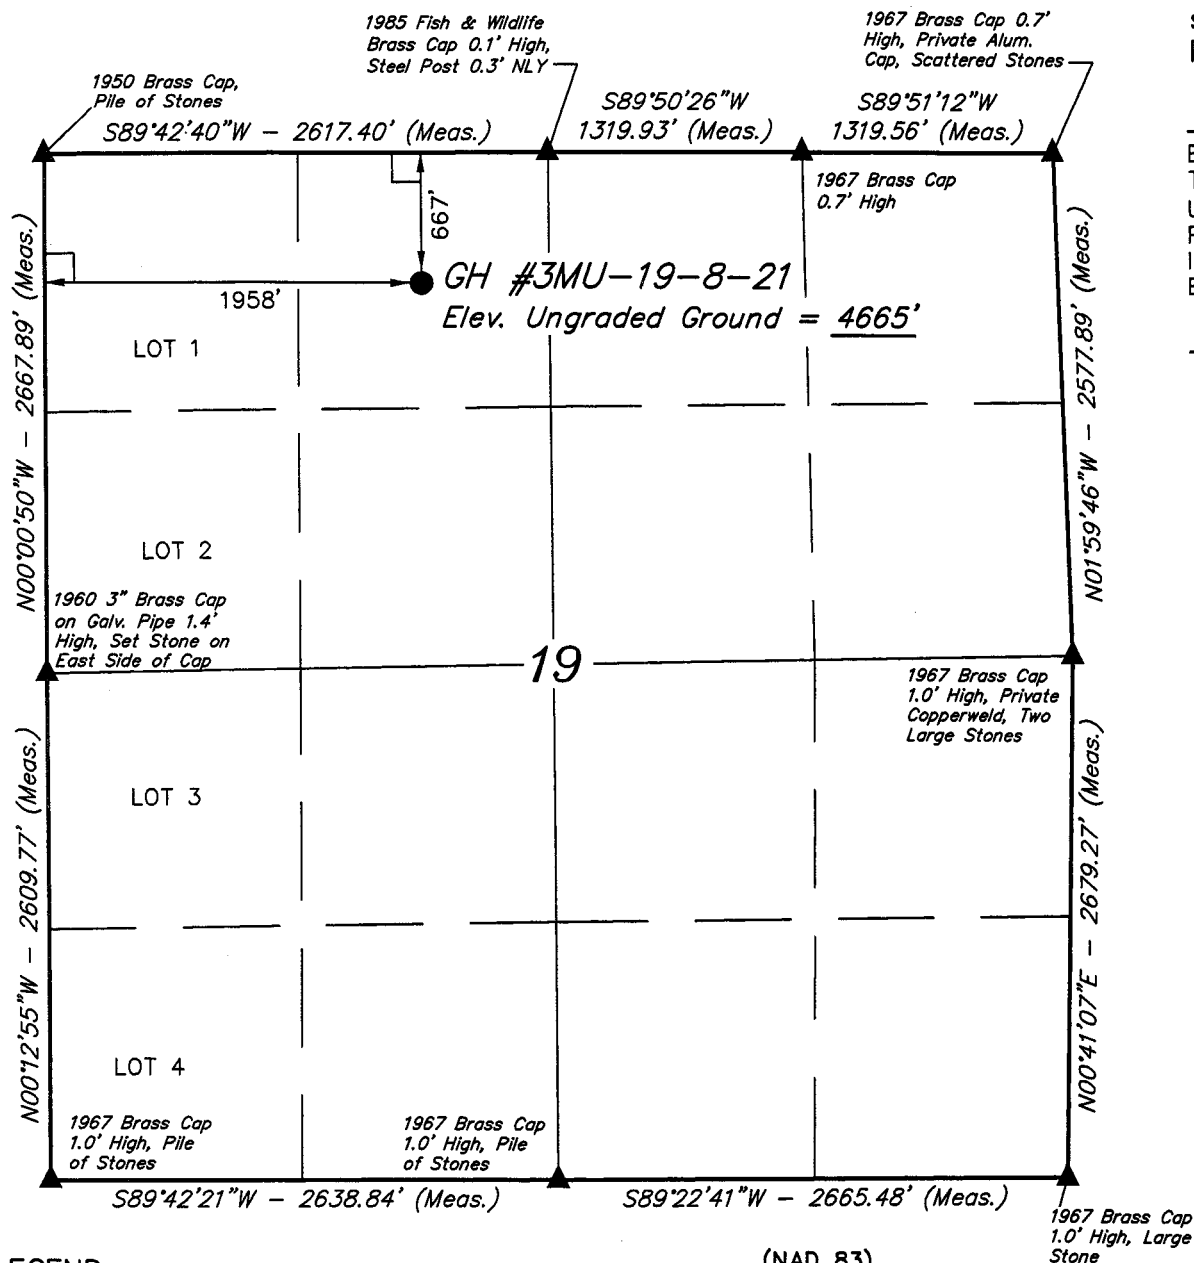

# LEGEND:

- └─┘ = 90° SYMBOL
- = PROPOSED WELL HEAD.
- ▲ = SECTION CORNERS LOCATED.

(NAD 83)  
 LATITUDE = 40°06'50.13" (40.113925)  
 LONGITUDE = 109°35'58.95" (109.599708)  
 (NAD 27)  
 LATITUDE = 40°06'50.26" (40.113961)  
 LONGITUDE = 109°35'56.46" (109.599017)

## QUESTAR EXPLORATION & PRODUCTION


Well location, GH #3MU-19-8-21, located as shown in the NE 1/4 NW 1/4 of Section 19, T8S, R21E, S.L.B.&M. Uintah County, Utah.

### BASIS OF ELEVATION

BENCH MARK 20EAM LOCATED IN THE SE 1/4 OF SECTION 35, T8S, R21E, S.L.B.&M. TAKEN FROM THE OURAY SE, QUADRANGLE, UTAH, UINTAH COUNTY, 7.5 MINUTE QUAD. (TOPOGRAPHIC MAP) PUBLISHED BY THE UNITED STATES DEPARTMENT OF THE INTERIOR, GEOLOGICAL SURVEY. SAID ELEVATION IS MARKED AS BEING 4697 FEET.


### BASIS OF BEARINGS

BASIS OF BEARINGS IS A G.P.S. OBSERVATION.

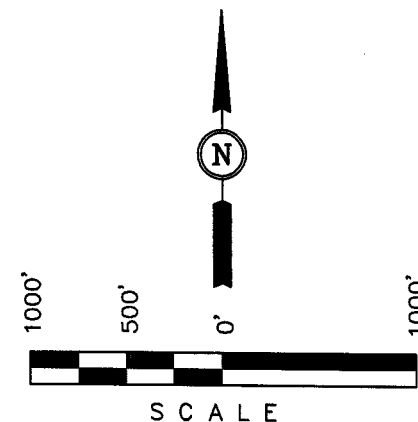

### CERTIFICATE

THIS IS TO CERTIFY THAT THE ABOVE SURVEY WAS PREPARED FROM FIELD NOTES OF ACTUAL SURVEYS MADE BY ME OR UNDER MY SUPERVISION AND THAT THE SAME ARE TRUE AND CORRECT TO THE BEST OF MY KNOWLEDGE AND BELIEF.

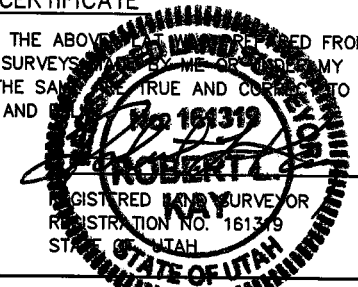

UINTAH ENGINEERING & LAND SURVEYING  
 85 SOUTH 200 EAST - VERNAL, UTAH 84078  
 (435) 789-1017

SCALE 1" = 1000'	DATE SURVEYED: 04-13-06	DATE DRAWN: 04-18-06
PARTY D.A. T.B. L.K.	REFERENCES G.L.O. PLAT	
WEATHER COOL	FILE QUESTAR EXPLORATION & PRODUCTION	

### **Additional Operator Remarks**

QEP Uinta Basin, Inc. proposes to drill a well to 11,9<sup>2</sup>~~7~~5' to test the Mesa Verde. If productive, casing will be run and the well completed. If dry, the well will be plugged and abandoned as per BLM and State of Utah requirements"

Please see QEP Uinta Basin, Inc. Standard Operating Practices dated October 18, 2005, for Mesa Verde Formation Wells located in Red Wash, Wonsits Valley, Gypsum Hills, White River, Glen Bench, and Undesignated fields in Townships 07, 08 and 09 South, Ranges 21 to 25 East.

Please be advised that QEP Uinta Basin Inc. agrees to be responsible under the terms and conditions of the lease for the operations conducted upon the lease lands.

Bond coverage for this well is provided by Bond No.ESB000024. The principal is QEP Uinta Basin Inc. via surety as consent as provided for the 43 CFR 3104.2.

DRILLING PROGRAM

ONSHORE OIL & GAS ORDER NO. 1  
Approval of Operations on Onshore  
Federal Oil and Gas Leases

All lease and/or unit operations will be conducted in such a manner that full compliance is made with applicable laws, regulations (43 CFR 3100), Onshore Oil and Gas No. 1, and the approved plan of operations. The operator is fully responsible for the actions of his subcontractors. A copy of these conditions will be furnished the field representative to insure compliance.

1. Formation Tops

The estimated tops of important geologic markers are as follows:

<u>Formation</u>	<u>Depth</u>	<u>Prod. Phase Anticipated</u>
Uinta	Surface	
Green River	2625'	
Wasatch	6048'	Gas
Mesa Verde	9460'	
Sego	11815'	
TD	11925'	

2. Anticipated Depths of Oil Gas Water and Other Mineral Bearing Zones

The estimated depths at which the top and bottom of the anticipated water, oil, gas. Or other mineral bearing formations are expected to be encountered are as follows:

<u>Substance</u>	<u>Formation</u>	<u>Depth</u>
Oil/Gas	Mesa Verde	11925'

All fresh water and prospectively valuable minerals encountered during drilling will be recorded by depth and adequately protected. All oil and gas shows will be tested to determine commercial potential.

All water shows and water-bearing sands will be reported to the BLM in Vernal, Utah. Copies of State of Utah form OGC-8-X are acceptable. If flows are detected, samples will be submitted to the BLM along with any water analyses conducted. Fresh water will be obtained from Wonsits Valley water right # A36125 (which was filed on May 7, 1964,) or Red Wash water right # 49-2153 (which was filed on March 25, 1960). It was determined by the Fish and Wildlife Service that any water right number filed before 1989 is not depleting to the Upper Colorado River System, to supply fresh water for drilling purposes.

DRILLING PROGRAM

All water resulting from drilling operations will be disposed of at Red Wash Central Battery Disposal Site; SWSE, Section 27, T7S, R23E or Wonsits Valley Disposal Site; SWNW, Section 12, T8S, R21E.

3. Operator's Specification for Pressure Control Equipment:

- A. 5,000 psi W.P. Double Gate BOP or Single Gate BOP (schematic attached)
- B. Functional test daily
- C. All casing strings shall be pressure tested (0.2 psi/foot or 1500 psi, (or 70% of burst whichever is greater) prior to drilling the plug after cementing; test pressure shall not exceed the internal yield pressure of the casing.
- D. Ram type preventers and associated equipment shall be tested to approved stack working pressure if isolated by test plug or to 50 percent of internal yield pressure of casing whichever is less. BOP and related equipment shall meet the minimum requirements of Onshore Oil and Gas Order No. 2 for equipment and testing requirements, procedures, etc..., for a 5M system and individual components shall be operable as designed.

4. Casing Program

	<u>Depth</u>	<u>Hole Size</u>	<u>Csg Size</u>	<u>Type</u>	<u>Weight</u>
Surface	1600'	12 1/4"	9-5/8"	J-55	36 lb/ft (new) LT&C
Production	7500'	8 3/4"	4 -1/2"	P-110	11.60 lb/ft (new)LT&C
TD	11925'	7 7/8"	4- 1/2"	P-110	11.60 lb/ft (new)LT&C

5. Auxiliary Equipment

- A. Kelly Cock – yes
- B. Float at the bit – no
- C. Monitoring equipment on the mud system – visually and/or PVT/Flow Show
- D. Full opening safety valve on the rig floor – yes
- E. Rotating Head – yes  
If drilling with air the following will be used:

DRILLING PROGRAM

- F. The blooie line shall be at least 6" in diameter and extend at least 100' from the well bore into the reserve/blooie pit.
- G. Blooie line ignition shall be provided by a continuous pilot (ignited when drilling below 500').
- H. Compressor shall be tied directly to the blooie line through a manifold.
- I. A mister with a continuous stream of water shall be installed near the end of the blooie lines for dust suppression.

Surface hole will be drilled with air, air/mist, foam, or mud depending on hole conditions. Drilling below surface casing will be with water based drilling fluids consisting primarily of fresh water, bentonite, lignite, caustic, lime, soda ash and polymers. No chromates will be used. It is not intended to use oil in the mud, however, in the event it is used, oil concentration will be less than 4% by volume. Maximum anticipated mud weight is 11.5 ppg.

No minimum quantity of weight material will be required to be kept on location.

PVT/Flow Show will be used from base of surface casing to TD.

Gas detector will be used from surface casing depth to TD.

6. Testing, logging and coring program

- A. Cores – none anticipated
- B. DST – none anticipated

Logging – Mud logging – 4500 to TD  
GR-SP-Induction  
Neutron Density  
MRI

- C. Formation and Completion Interval: Mesa Verde interval, final determination of completion will be made by analysis of logs.  
Stimulation – Stimulation will be designed for the particular area of interest as encountered.

DRILLING PROGRAM

7. Cementing Program

<u>Casing</u>	<u>Volume</u>	<u>Type &amp; Additives</u>
Surface	913sx	Class "G" single slurry mixed to 15.6 ppg, yield = 1.19 cf/sx. Cement to surface with 160 cf (913sx) calculated. Tail plug used. Allowed to set under pressure
Production	Lead-808sx* Tail-1921sx*	Lead/Tail oilfield type cement circulated in place . Tail slurry: Class "G" + gilsonite and additives as required, mixed to 14.8 ppg, yield = 1.34 cf/sx. Tail to 5548' ( $\pm 500'$ above production zone).  Cement Characteristics: Lead slurry: Class "G" + extender and additives as required, mixed to 11.0 ppg, yield = 3.82 cf/sx. Lead to surface. Tail plug used. Allowed to set under pressure.

\*Final cement volumes to be calculated from caliper log with an attempt to be made to circulate cement to the surface. A bond log will be run across the zone of interest and across zones as required by the authorized officer to insure protection of natural resources.

8. Anticipated Abnormal Pressures and Temperatures, Other Potential Hazards

No abnormal temperatures or pressures are anticipated. No H<sub>2</sub>S has been encountered in or known to exist from previous wells drilled to similar depths in the general area. Maximum anticipated bottom hole pressure equals approximately 5172.0 psi. Maximum anticipated bottom hole temperature is 140° F.

EXHIBIT B  
SCHEMATIC DIAGRAM OF 5,000 PSI BOP STACK

5M

13 5/8" Rotating Head


13 5/8" 5M Spacer Spool

13 5/8" 5M Annular


13 5/8" 5M Double Ram

13 5/8" 5M x 5M Multi-Bowl Head

13 3/8" 5M Casing Head

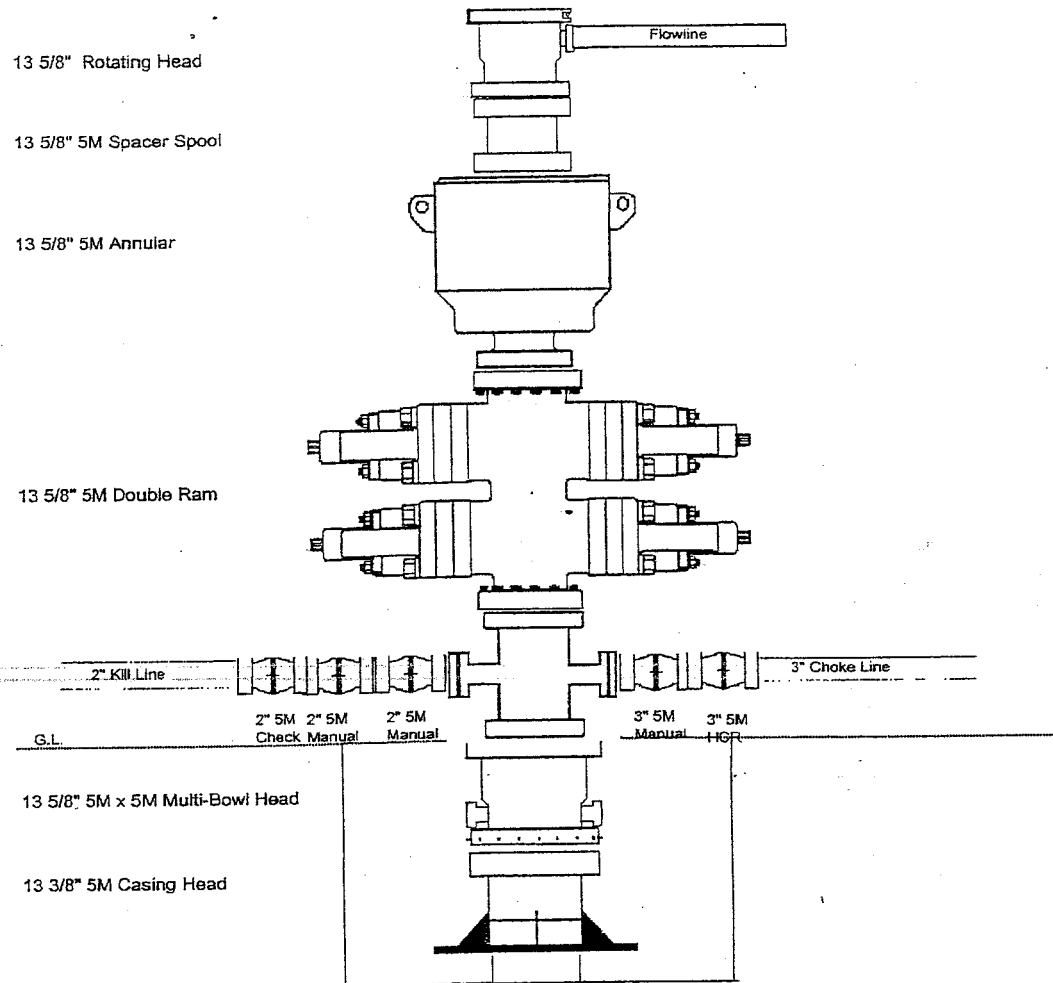



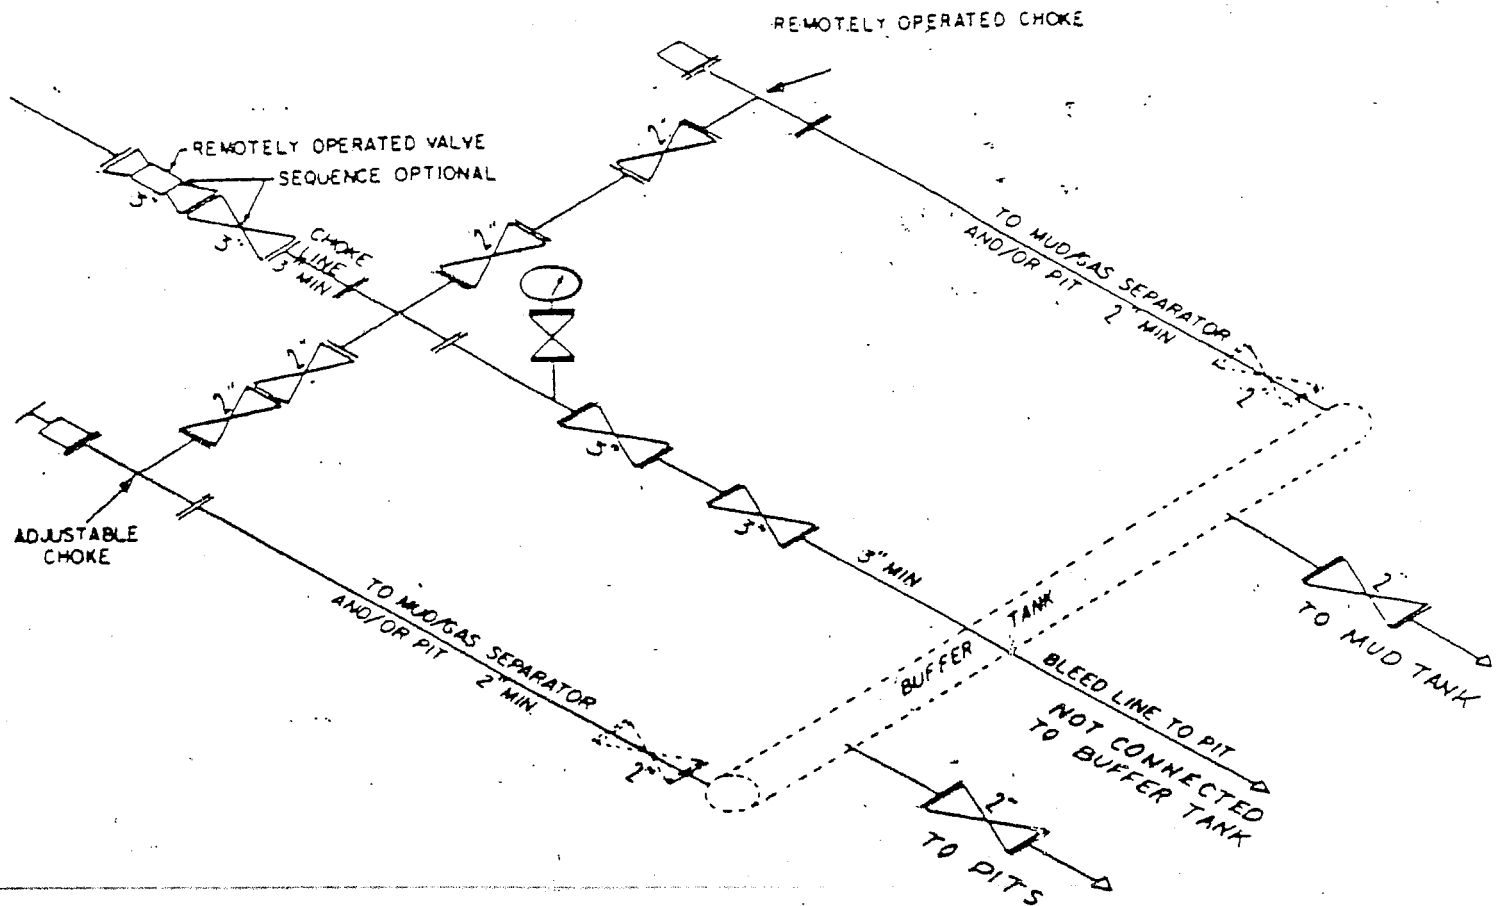

② 5M CHOKE MANIFOLD EQUIPMENT — CONFIGURATION OF CHOKES MAY VARY

QEP UINTA BASIN, INC.  
GH 3MU-19-8-21  
667' FNL 1958' FWL  
NENW, SECTION 19, T8S, R21E  
UINTAH COUNTY, UTAH  
LEASE # UTU-68220

ONSHORE ORDER NO. 1

MULTI – POINT SURFACE USE & OPERATIONS PLAN

1. **Existing Roads:**

The proposed well site is approximately 7 miles east of Ouray, Utah.

Refer to Topo Maps A and B for location of access roads within a 2 – mile radius.

There will be no improvements made to existing roads.

2. **Planned Access Roads:**

Please see QEP Uinta Basin, Inc. Standard Operating Practices dated October 18, 2005, for Mesa Verde Formation Wells located in Red Wash, Wonsits Valley, Gypsum Hills, White River, Glen Bench, and Undesignated fields in Townships 07, 08 and 09 South, Ranges 21 to 25 East.

Refer to Topo Map B for the location of the proposed access road.

3. **Location of Existing Wells Within a 1 – Mile Radius:**

Please refer to Topo Map C.

4. **Location of Existing & Proposed Facilities:**

Please see QEP Uinta Basin, Inc. Standard Operating Practices dated October 18, 2005, for Mesa Verde Formation Wells located in Red Wash, Wonsits Valley, Gypsum Hills, White River, Glen Bench, and Undesignated fields in Townships 07, 08 and 09 South, Ranges 21 to 25 East.

Refer to Topo Map D for the location of the proposed pipeline.

5. **Location and Type of Water Supply:**

Please see QEP Uinta Basin, Inc. Standard Operating Practices dated October 18, 2005, for Mesa Verde Formation Wells located in Red Wash, Wonsits Valley, Gypsum Hills, White River, Glen Bench, and Undesignated fields in Townships 07, 08 and 09 South, Ranges 21 to 25 East.

6. **Source of Construction Materials:**

Please see QEP Uinta Basin, Inc. Standard Operating Practices dated October 18, 2005, for Mesa Verde Formation Wells located in Red Wash, Wonsits Valley, Gypsum Hills, White River, Glen Bench, and Undesignated fields in Townships 07, 08 and 09 South, Ranges 21 to 25 East.

**7. Methods of Handling Waste Materials:**

Please see QEP Uinta Basin, Inc. Standard Operating Practices dated October 18, 2005, for Mesa Verde Formation Wells located in Red Wash, Wonsits Valley, Gypsum Hills, White River, Glen Bench, and Undesignated fields in Townships 07, 08 and 09 South, Ranges 21 to 25 East.

**8. Ancillary Facilities:**

Please see QEP Uinta Basin, Inc. Standard Operating Practices dated October 18, 2005, for Mesa Verde Formation Wells located in Red Wash, Wonsits Valley, Gypsum Hills, White River, Glen Bench, and Undesignated fields in Townships 07, 08 and 09 South, Ranges 21 to 25 East.

**9. Well Site Layout: (See Location Layout Diagram)**

The attached Location Layout Diagram describes drill pad cross-sections, cuts and fills and locations of the mud tanks, reserve pit, flare pit, pipe racks, trailer parking, spoil dirt stockpile(s), and surface material stockpile(s).

Please see the attached diagram to describe rig orientation, parking areas, and access roads.

A pit liner is required. A felt pit liner will be required if bedrock is encountered.

**10. Plans for Reclamation of the Surface:**

Please see QEP Uinta Basin, Inc. Standard Operating Practices dated October 18, 2005, for Mesa Verde Formation Wells located in Red Wash, Wonsits Valley, Gypsum Hills, White River, Glen Bench, and Undesignated fields in Townships 07, 08 and 09 South, Ranges 21 to 25 East.

**Interim Reclamation**

Please see attached Interim Reclamation plan.

Once the well is put onto production, QEP will reclaim as much of the well pad as possible that will allow for operations to continue in a safe and reasonable manner. Reseeding will be done in the spring or fall of every year to allow winter precipitation to aid in the success of reclamation.

**Seed Mix:**

*Interim Reclamation:*

9 lbs Hycrest Crested Wheatgrass

3lbs Forage Kochia

*Final Reclamation:*

Seed Mix # 1      3 lbs. Fourwing Saltbush, 3 lbs. Indian Rice Grass, 1 lb. Needle & Threadgrass

4 lbs. Hycrest Crested Wheat

**11. Surface Ownership:**

Ute Tribe

PO Box 190

Ft. Duchesne, UT 84026

(435) 722-5141

**12. Other Information**

A Class III archaeological survey was conducted by Montgomery Archaeology Consultants. A copy of this report was submitted directly to the appropriate agencies by Montgomery Archaeology Consultants. Cultural resource clearance was recommended for this location.

**Lessee's or Operator's Representative:**

Jan Nelson  
Red Wash Rep.  
QEP Uinta Basin, Inc.  
11002 East 17500 South  
Vernal, Utah 84078  
(435) 781-4331


**Certification:**

All lease and/or unit operations will be conducted in such a manner that full compliance is made with all applicable laws, regulations, Onshore Oil & Gas Orders, the approved plan of operations, and any applicable Notice to Lessees.

QEP Uinta Basin Inc. will be fully responsible for the actions of their subcontractors.

A complete copy of the approved Application for Permit to Drill will be furnished to the field representative(s) to ensure compliance and shall be on location during all construction and drilling operations.

I hereby certify that I, or persons under my direct supervision, have inspected the proposed drill site and access route; that I am familiar with the conditions which currently exist; that the statements made in this plan are, to the best of my knowledge, true and correct; and that the work associated with the operations proposed herein will be performed by QEP Uinta Basin, Inc. it's contractors and subcontractors in conformity with this plan and the terms and conditions under which it is approved. This statement is subject to the provisions of 18 U.S.C. 1001 for the filing of a false statement.

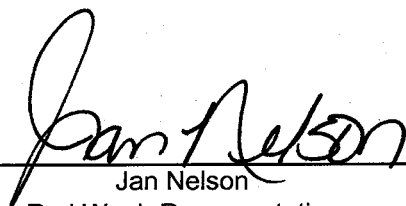  
\_\_\_\_\_  
Jan Nelson  
Red Wash Representative

05-Jun-06  
\_\_\_\_\_  
Date

# QUESTAR EXPLR. & PROD.

GH #3MU-19-8-21

LOCATED IN UINTAH COUNTY, UTAH  
SECTION 19, T8S, R21E, S.L.B.&M.

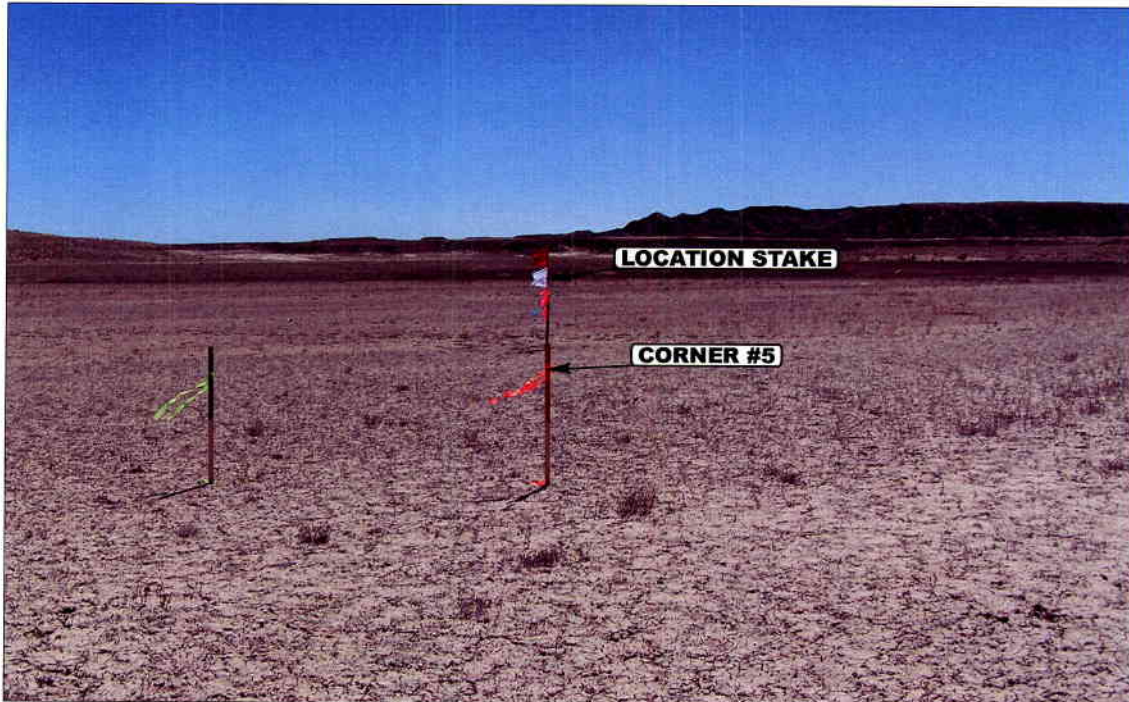


PHOTO: VIEW FROM CORNER #5 TO LOCATION STAKE

CAMERA ANGLE: SOUTHERLY



PHOTO: VIEW FROM BEGINNING OF PROPOSED ACCESS

CAMERA ANGLE: NORTHERLY



- Since 1964 -

**UELS** Uintah Engineering & Land Surveying  
85 South 200 East Vernal, Utah 84078  
435-789-1017 uels@uelsinc.com

**LOCATION PHOTOS**

**04 14 06**  
MONTH DAY YEAR

**PHOTO**

TAKEN BY: D.A.

DRAWN BY: C.P.


REVISED: 00-00-00

# QUESTAR EXPLR. & PROD.

FIGURE #1

## LOCATION LAYOUT FOR


GH #3MU-19-8-21  
SECTION 19, T8S, R21E, S.L.B.&M.  
667' FNL 1958' FWL

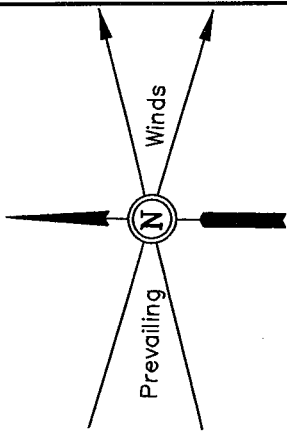

SCALE: 1" = 50'  
DATE: 04-18-06  
Drawn By: L.K.

### NOTE:

Flare Pit is to be located  
a min. of 100' from the  
Well Head.

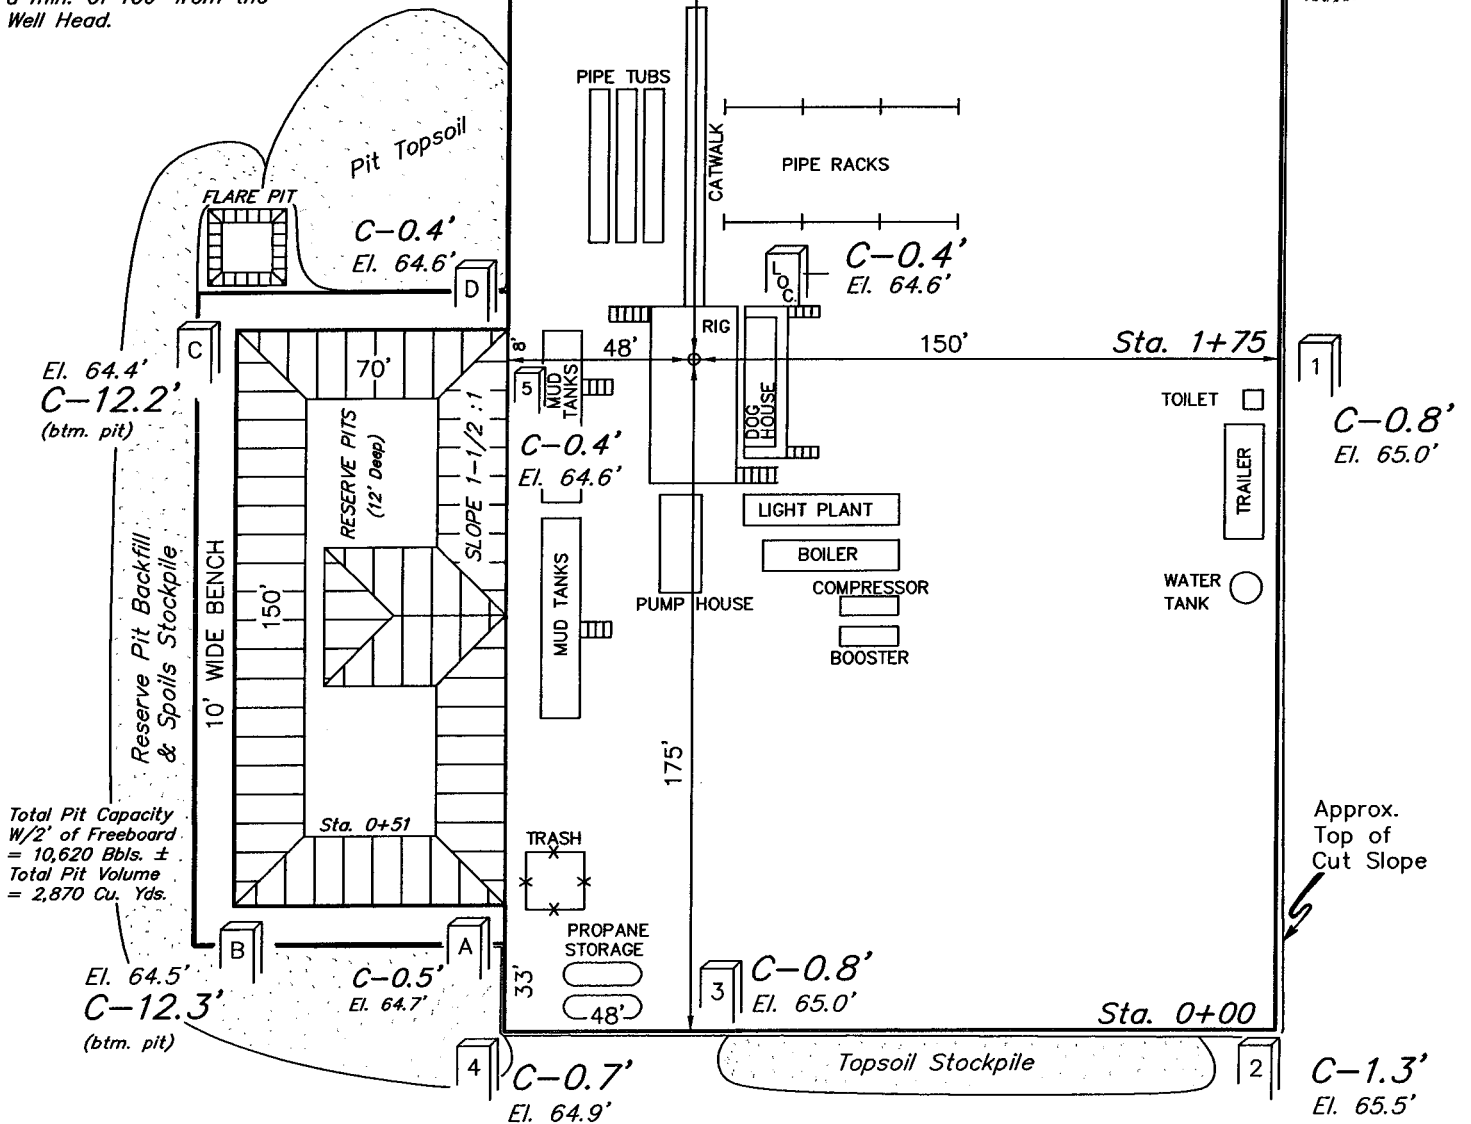

### NOTES:

Elev. Ungraded Ground At Loc. Stake = 4664.6'  
FINISHED GRADE ELEV. AT LOC. STAKE = 4664.2'

UINTAH ENGINEERING & LAND SURVEYING  
85 So. 200 East \* Vernal, Utah 84078 \* (435) 789-1017

# QUESTAR EXPLR. & PROD.

FIGURE #2

## TYPICAL CROSS SECTIONS FOR

GH #3MU-19-8-21



SECTION 19, T8S, R21E, S.L.B.&M.

667' FNL 1958' FWL

1" = 20'  
X-Section  
Scale  
1" = 50'

DATE: 04-18-06

Drawn By: L.K.

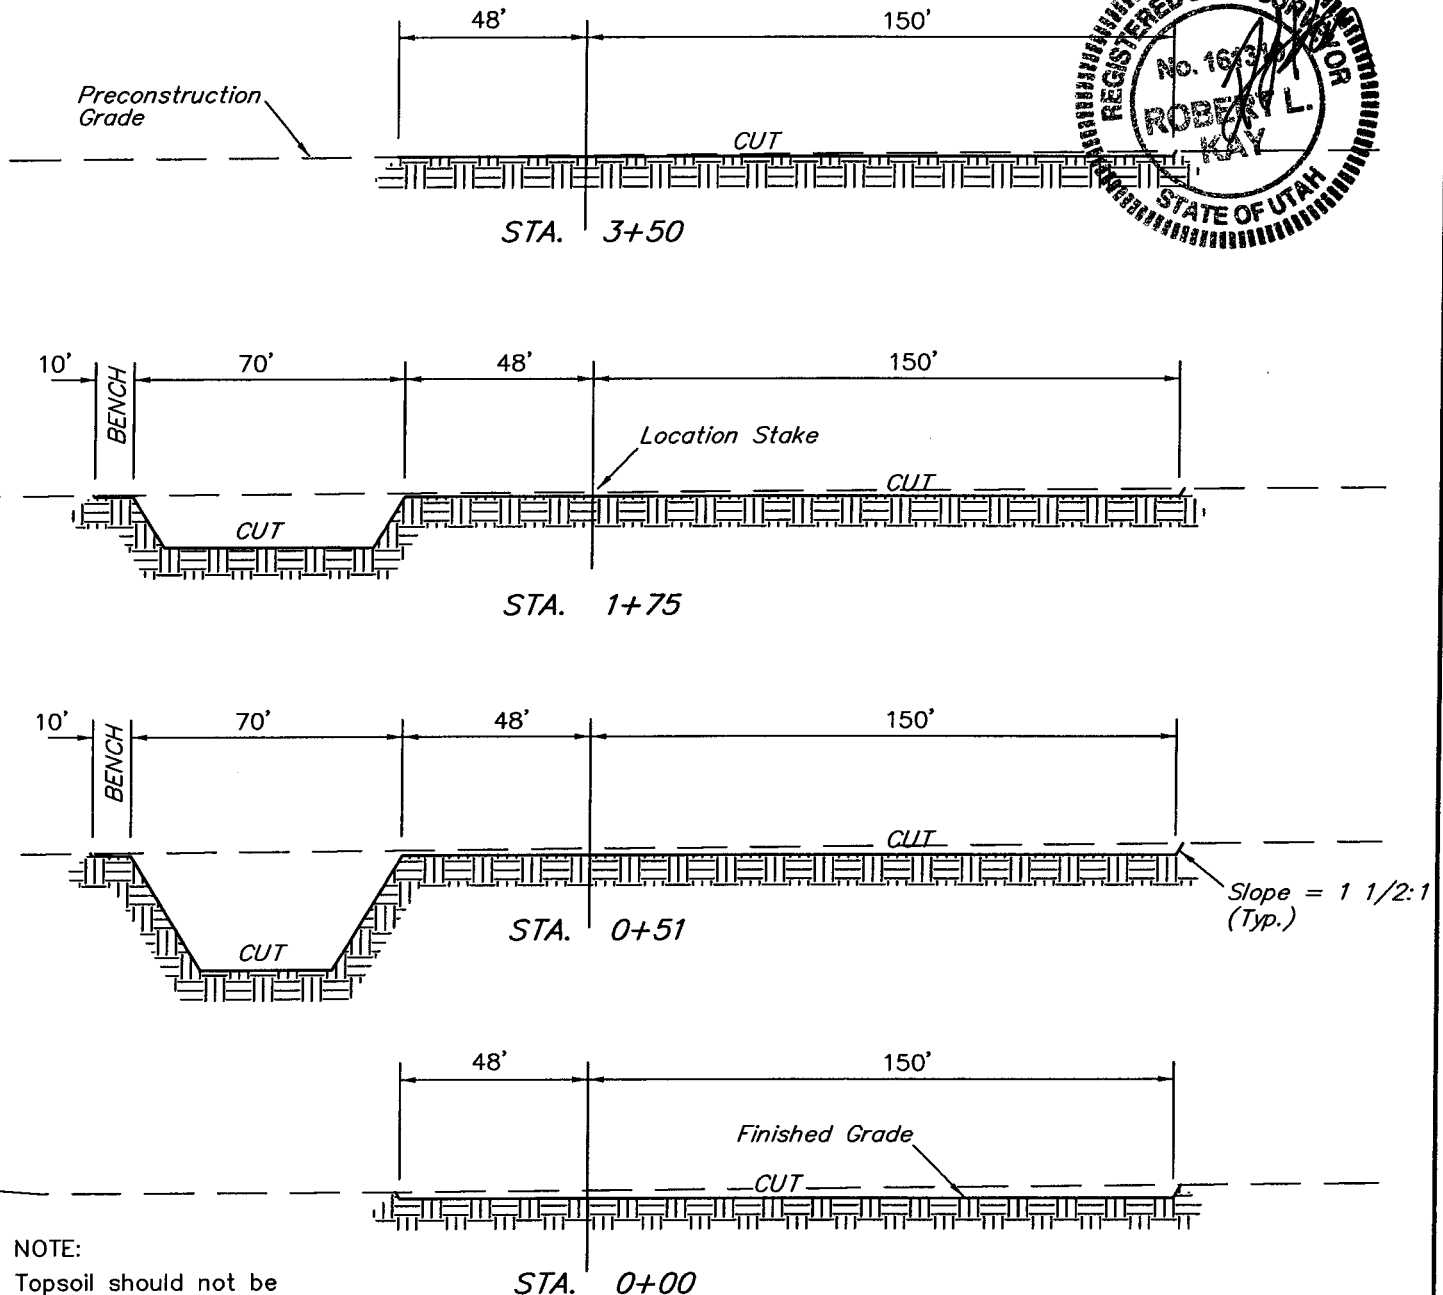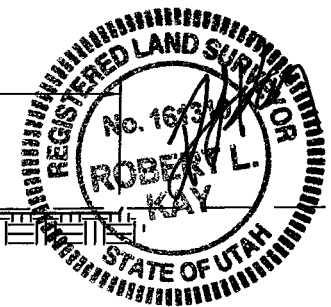

### NOTE:

Topsoil should not be Stripped Below Finished Grade on Substructure Area.

### APPROXIMATE YARDAGES

CUT	
(12") Topsoil Stripping	= 3,170 Cu. Yds.
Remaining Location	= 2,650 Cu. Yds.
<b>TOTAL CUT</b>	<b>= 5,820 CU.YDS.</b>
<b>FILL</b>	<b>= 1,210 CU.YDS.</b>

### \* NOTE:

FILL QUANTITY INCLUDES 5% FOR COMPACTION

Excess Material = 4,610 Cu. Yds.

Topsoil & Pit Backfill (1/2 Pit Vol.) = 4,610 Cu. Yds.

EXCESS UNBALANCE = 0 Cu. Yds. (After Interim Rehabilitation)

UINTAH ENGINEERING & LAND SURVEYING  
85 So. 200 East \* Vernal, Utah 84078 \* (435) 789-1017

QUESTAR EXPLR. & PROD.


INTERIM RECLAMATION PLAN FOR

GH #3MU-19-8-21  
SECTION 19, T8S, R21E, S.L.B.&M.  
667' FNL 1958' FWL


FIGURE #3



Access  
Road

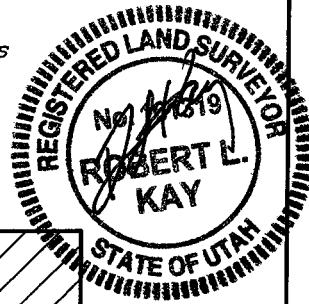


SCALE: 1" = 50'  
DATE: 04-18-06  
Drawn By: L.K.

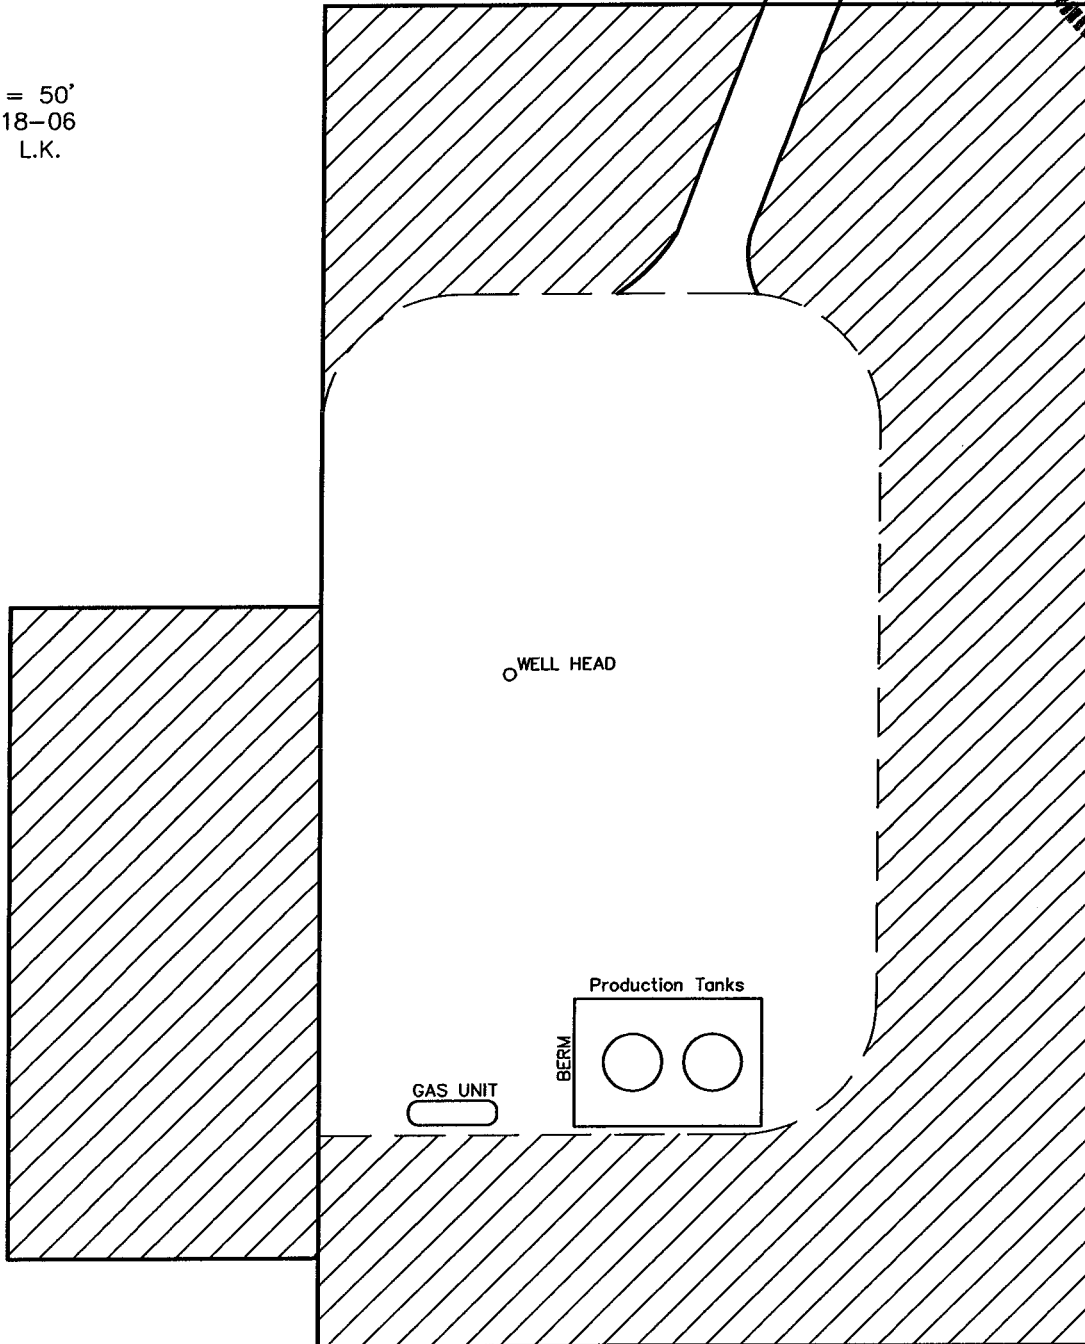

INTERIM RECLAMATION



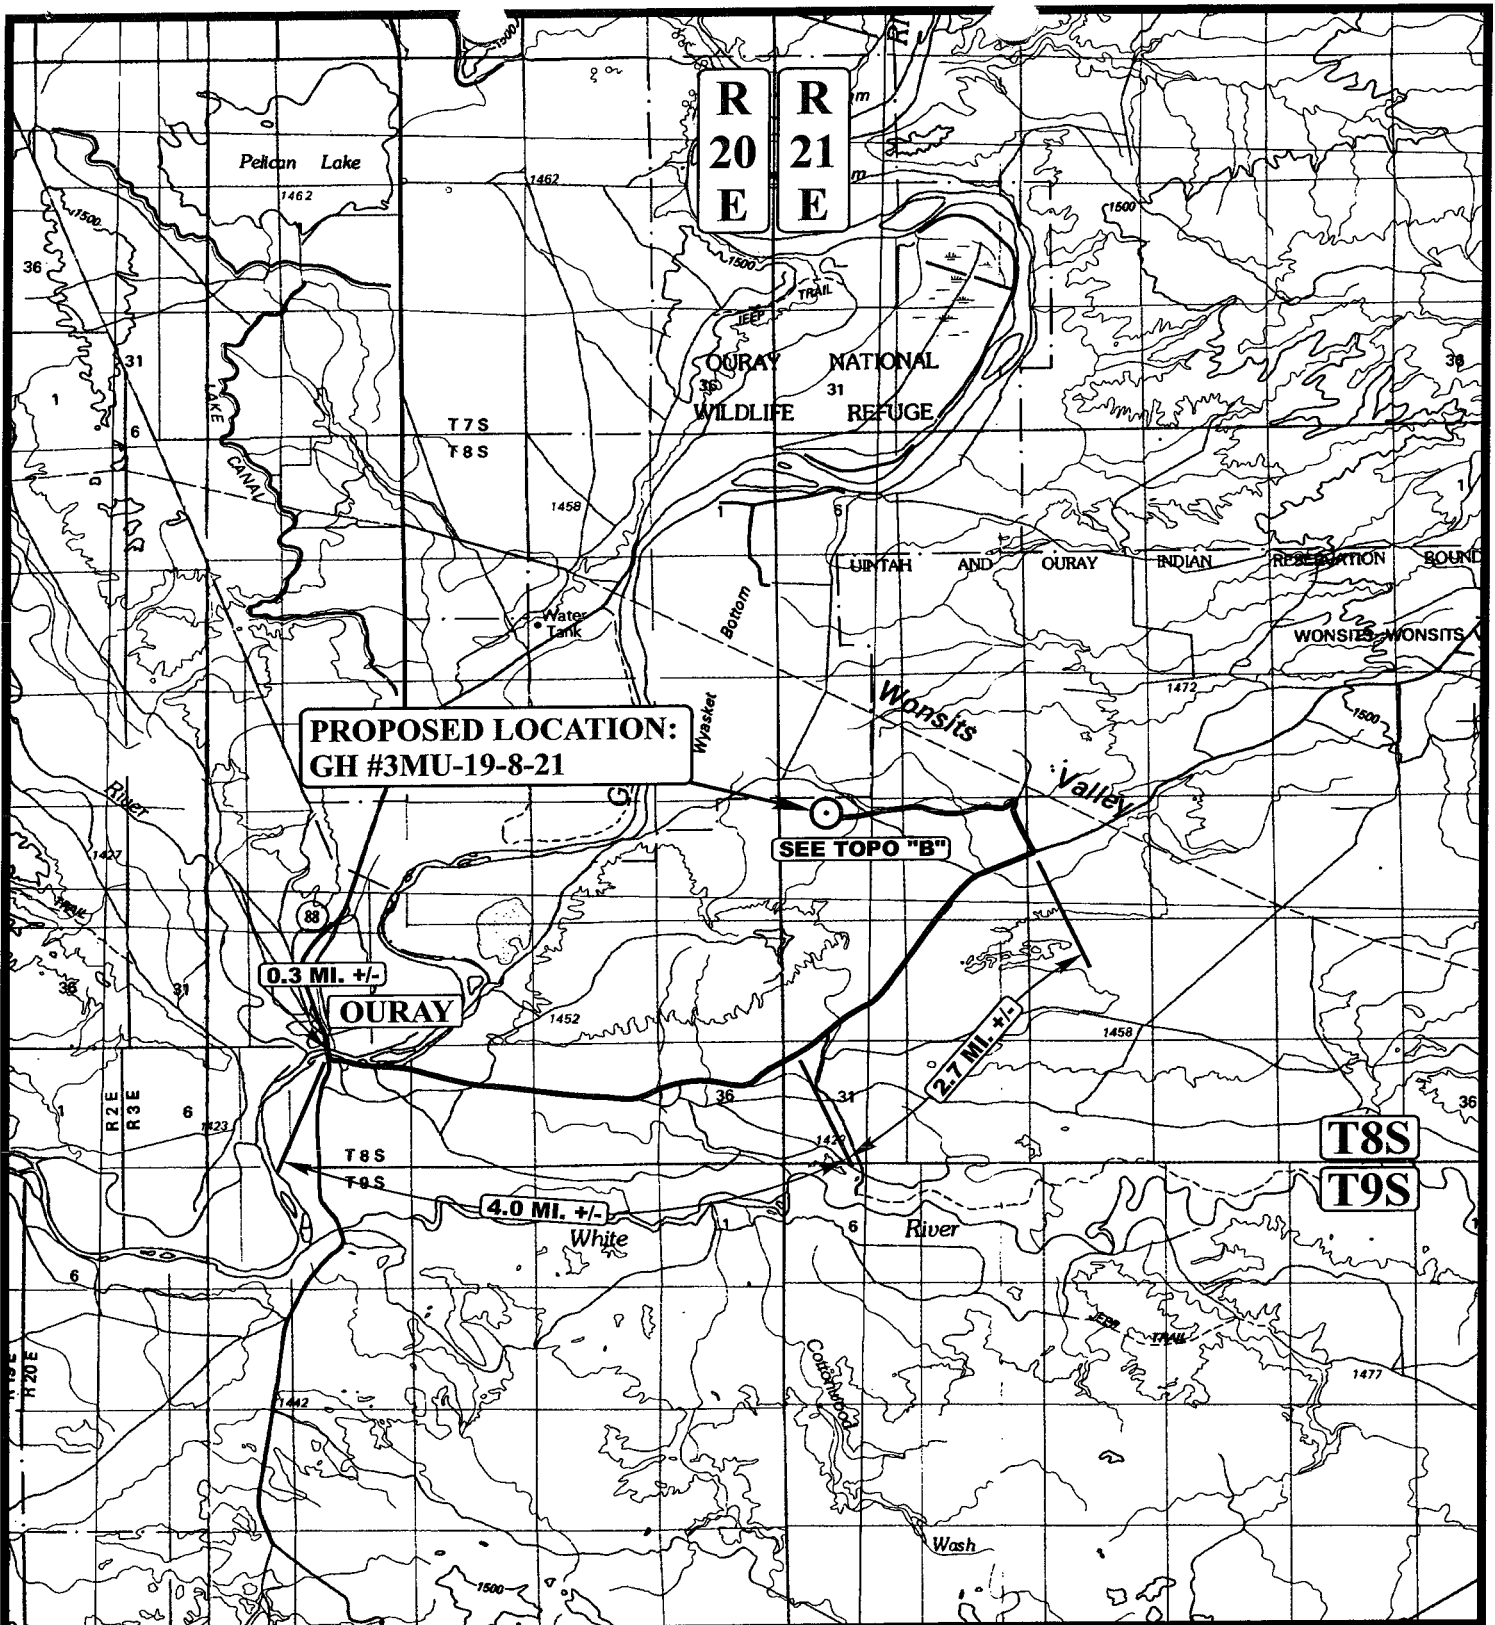

# **LEGEND:**

○ PROPOSED LOCATION

## **QUESTAR EXPLR. & PROD.**

GH #3MU-19-8-21  
SECTION 19, T8S, R21E, S.L.B.&M.  
667' FNL 1958' FWL



Uintah Engineering & Land Surveying  
85 South 200 East Vernal, Utah 84078  
(435) 789-1017 \* FAX (435) 789-1813



**TOPOGRAPHIC  
MAP**

04 14 06  
MONTH DAY YEAR

SCALE: 1:100,000

DRAWN BY: C.P.

REVISED: 00-00-00












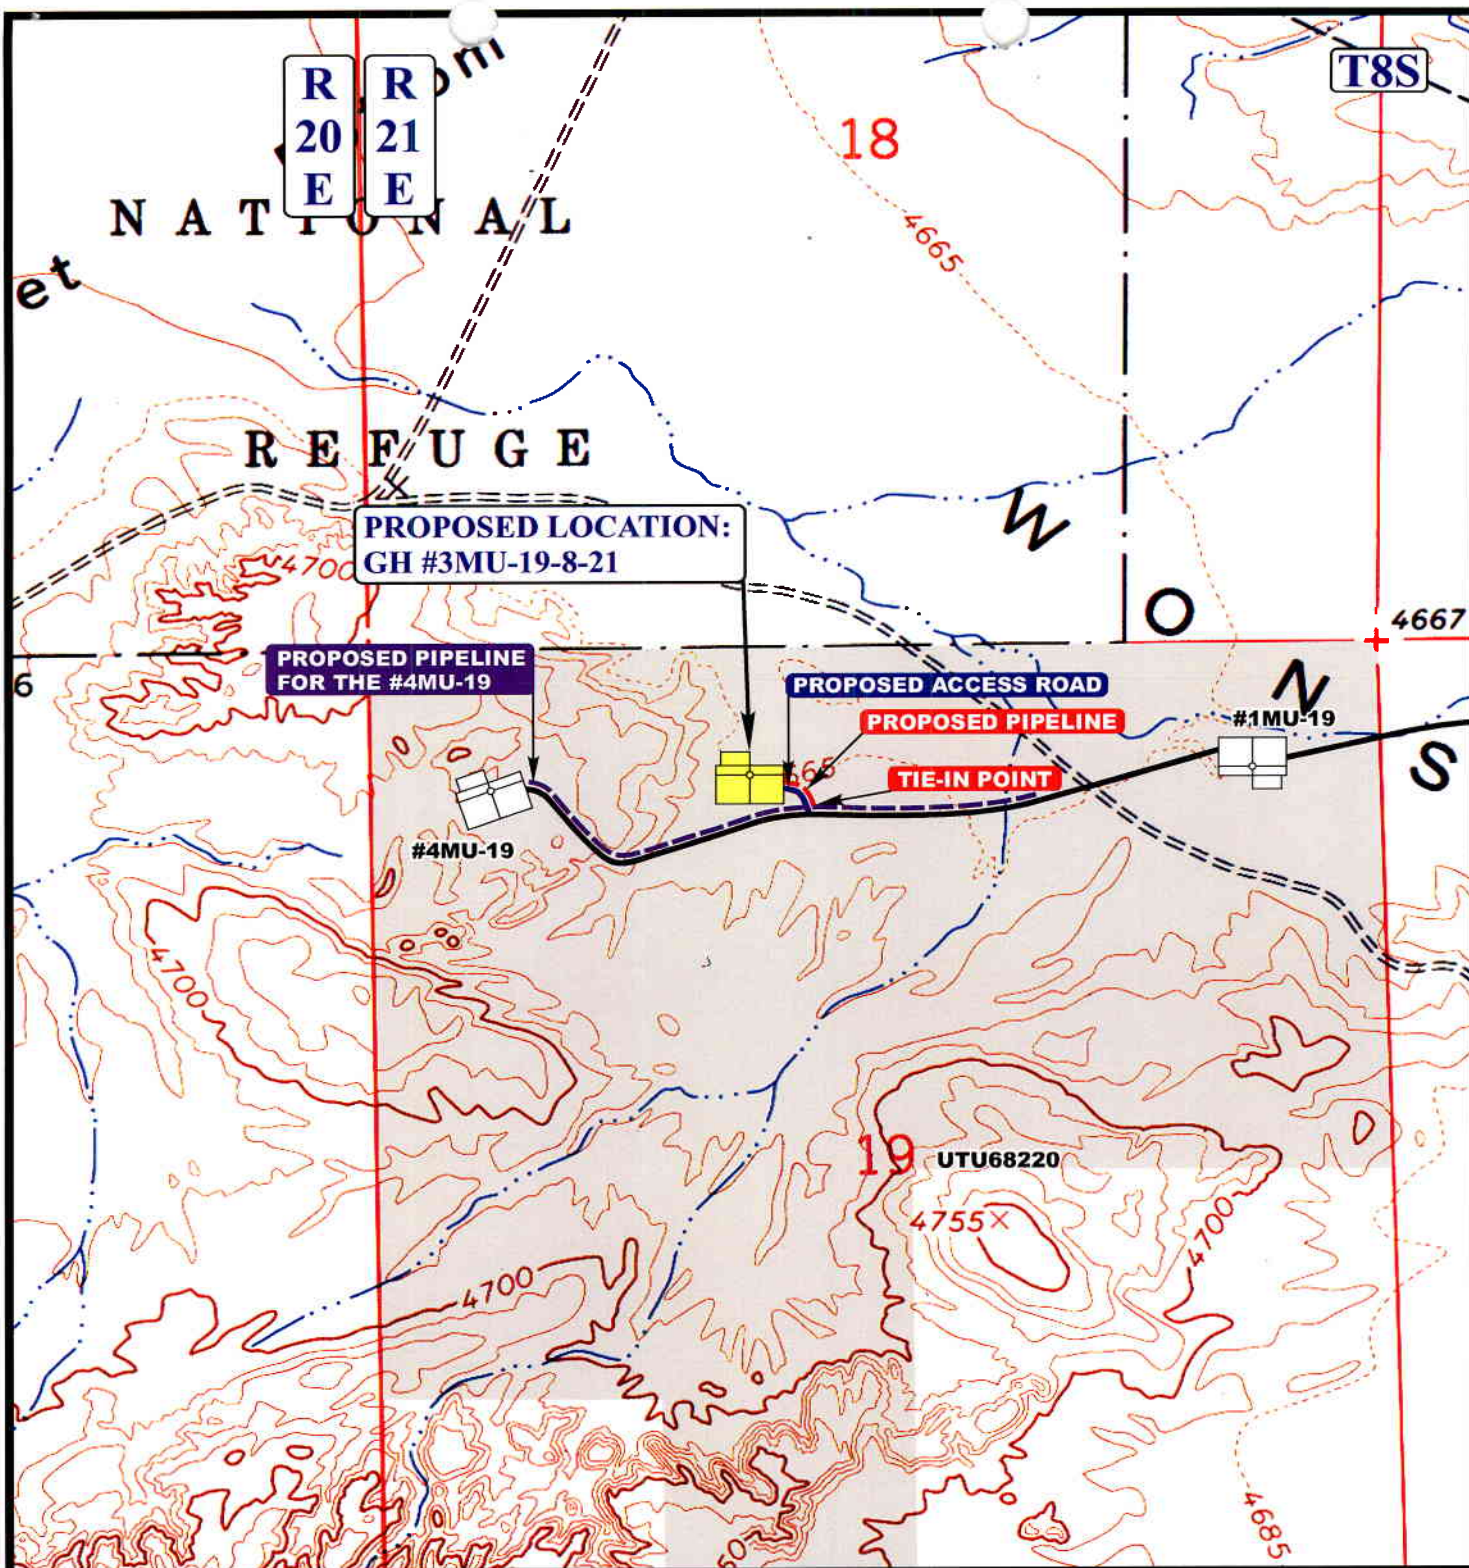

**APPROXIMATE TOTAL PIPELINE DISTANCE = 218' +/-**

**LEGEND:**

- PROPOSED ACCESS ROAD
- - - - - PROPOSED PIPELINE
- - - - - PROPOSED PIPELINE (SERVICING OTHER WELLS)



**QUESTAR EXPLR. & PROD.**

**GH #3MU-19-8-21**  
**SECTION 19, T8S, R21E, S.L.B.&M.**  
**667' FNL 1958' FWL**



**Uintah Engineering & Land Surveying**  
 85 South 200 East Vernal, Utah 84078  
 (435) 789-1017 \* FAX (435) 789-1813

**TOPOGRAPHIC**  
**MAP**

**04** **14** **06**  
 MONTH DAY YEAR

SCALE: 1" = 1000' DRAWN BY: C.P. REVISED: 00-00-00

**D**  
**TOPO**

**WORKSHEET**  
**APPLICATION FOR PERMIT TO DRILL**

APD RECEIVED: 06/12/2006

API NO. ASSIGNED: 43-047-38250

WELL NAME: GH 3MU-19-8-21

OPERATOR: QEP UINTA BASIN, INC. ( N2460 )

CONTACT: JAN NELSON

PHONE NUMBER: 435-781-4331

PROPOSED LOCATION:

NENW 19 080S 210E

SURFACE: 0667 FNL 1958 FWL

BOTTOM: 0667 FNL 1958 FWL

COUNTY: UINTAH

LATITUDE: 40.11392 LONGITUDE: -109.5990

UTM SURF EASTINGS: 619397 NORTHINGS: 4441132

FIELD NAME: UNDESIGNATED ( 2 )

INSPECT LOCATN BY: / /

Tech Review	Initials	Date
Engineering		
Geology		
Surface		

LEASE TYPE: 1 - Federal

LEASE NUMBER: UTU-68220

SURFACE OWNER: 2 - Indian

PROPOSED FORMATION: MVRD

COALBED METHANE WELL? NO

RECEIVED AND/OR REVIEWED:

☒ Plat  
☒ Bond: Fed[1] Ind[] Sta[] Fee[]  
(No. ESB000024 )  
☒ Potash (Y/N)  
☒ Oil Shale 190-5 (B) or 190-3 or 190-13  
☒ Water Permit  
(No. 49-2153 )  
☒ RDCC Review (Y/N)  
(Date: )  
☒ Fee Surf Agreement (Y/N)  
☒ Intent to Commingle (Y/N)

LOCATION AND SITING:

\_\_\_ R649-2-3.  
Unit: \_\_\_  
☒ R649-3-2. General  
Siting: 460 From Qtr/Qtr & 920' Between Wells  
\_\_\_ R649-3-3. Exception  
\_\_\_ Drilling Unit  
Board Cause No: \_\_\_  
Eff Date: \_\_\_  
Siting: \_\_\_  
\_\_\_ R649-3-11. Directional Drill

COMMENTS:


*Sp, Separate RW*

STIPULATIONS:

*1- Federal Approval  
2- Spacing Str*



T8S R20E T8S R21E

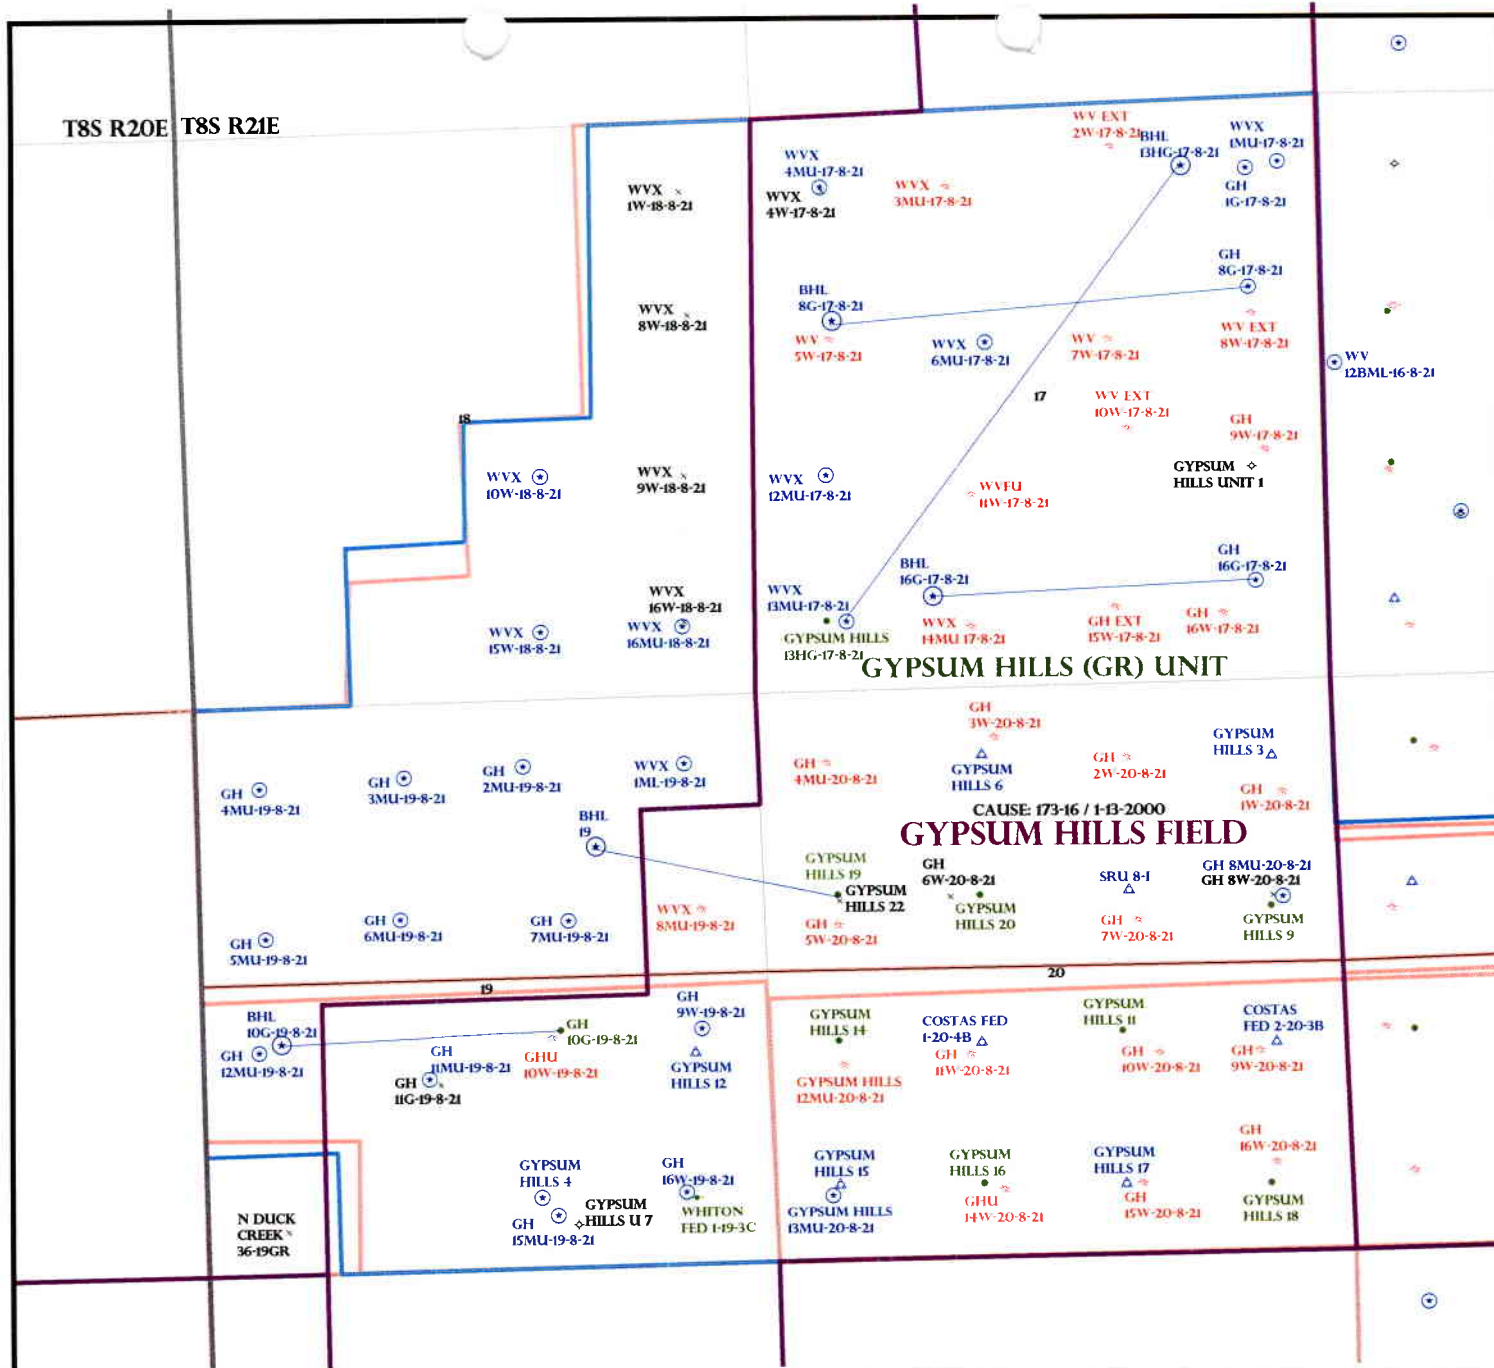

OPERATOR: QEP UINTA BASIN (N2460)

SEC: 18,19      T. 8S      R. 21E

**FIELD: UNDESIGNATED (002)**

**COUNTY: UINTAH**

**SPACING: R649-3-2 / GENERAL SITING**

### Field Status
















**Field Status**


-  **ABANDONED**
-  **ACTIVE**
-  **COMBINED**
-  **INACTIVE**
-  **PROPOSED**
-  **STORAGE**
-  **TERMINATED**

Unit Status

☐ EXPLORATORY  
☐ GAS STORAGE  
☐ NF PP OIL  
☐ NF SECONDARY  
☐ PENDING  
☒ PI OIL  
☒ PP GAS  
☐ PP GEOTHERML  
☒ PP OIL  
☐ SECONDARY  
☐ TERMINATED

### Wells Status

-  GAS INJECTION
-  GAS STORAGE
-  LOCATION ABANDONED
-  NEW LOCATION
-  PLUGGED & ABANDONED
-  PRODUCING GAS
-  PRODUCING OIL
-  SHUT-IN GAS
-  SHUT-IN OIL
-  TEMP. ABANDONED
-  TEST WELL
-  WATER INJECTION
-  WATER SUPPLY
-  WATER DISPOSAL
-  DRILLING

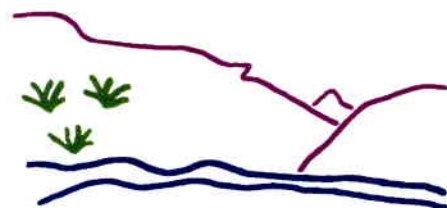

## Utah Oil Gas and Mining



PREPARED BY: DIANA WHITNEY  
DATE: 15-JUNE-2006



## State of Utah

### Department of Natural Resources

MICHAEL R. STYLER  
*Executive Director*

### Division of Oil, Gas & Mining

JOHN R. BAZA  
*Division Director*

JON M. HUNTSMAN, JR.  
*Governor*

GARY R. HERBERT  
*Lieutenant Governor*

June 15, 2006

QEP Uinta Basin, Inc.  
11002 E 17500 S  
Vernal, UT 84078

Re: GH 3MU-19-8-21 Well, 667' FNL, 1958' FWL, NE NW, Sec. 19, T. 8 South,  
R. 21 East, Uintah County, Utah

Gentlemen:

Pursuant to the provisions and requirements of Utah Code Ann. § 40-6-1 *et seq.*, Utah Administrative Code R649-3-1 *et seq.*, and the attached Conditions of Approval, approval to drill the referenced well is granted.

This approval shall expire one year from the above date unless substantial and continuous operation is underway, or a request for extension is made prior to the expiration date. The API identification number assigned to this well is 43-047-38250.

Sincerely,

Gil Hunt  
Associate Director

pab  
Enclosures

cc: Uintah County Assessor  
Bureau of Land Management, Vernal District Office

Operator: QEP Uinta Basin, Inc.  
Well Name & Number GH 3MU-19-8-21  
API Number: 43-047-38250  
Lease: UTU-68220

Location: NE NW                      Sec. 19                      T. 8 South                      R. 21 East

### Conditions of Approval

1. General

Compliance with the requirements of Utah Admin. R. 649-1 *et seq.*, the Oil and Gas Conservation General Rules, and the applicable terms and provisions of the approved Application for permit to drill.

2. Notification Requirements

Notify the Division within 24 hours of spudding the well.

- Contact Carol Daniels at (801) 538-5284.

Notify the Division prior to commencing operations to plug and abandon the well.

- Contact Dan Jarvis at (801) 538-5338

3. Reporting Requirements

All required reports, forms and submittals will be promptly filed with the Division, including but not limited to the Entity Action Form (Form 6), Report of Water Encountered During Drilling (Form 7), Weekly Progress Reports for drilling and completion operations, and Sundry Notices and Reports on Wells requesting approval of change of plans or other operational actions.

4. State approval of this well does not supersede the required federal approval, which must be obtained prior to drilling.

5. This proposed well is located in an area for which drilling units (well spacing patterns) have not been established through an order of the Board of Oil, Gas and Mining (the "Board"). In order to avoid the possibility of waste or injury to correlative rights, the operator is requested, once the well has been drilled, completed, and has produced, to analyze geological and engineering data generated therefrom, as well as any similar data from surrounding areas if available. As soon as is practicable after completion of its analysis, and if the analysis suggests an area larger than the quarter-quarter section upon which the well is located is being drained, the operator is requested to seek an appropriate order from the Board establishing drilling and spacing units in conformance with such analysis by filing a Request for Agency Action with the Board.



**Division of Oil, Gas and Mining**  
**OPERATOR CHANGE WORKSHEET**

**ROUTING**

1. DJJ

2. CDW

**Change of Operator (Well Sold)**

**X - Operator Name Change/Merger**

The operator of the well(s) listed below has changed, effective:

**1/1/2007**

**FROM: (Old Operator):**

N2460-QEP Uinta Basin, Inc.  
 1050 17th St, Suite 500  
 Denver, CO 80265

Phone: 1 (303) 672-6900

**TO: ( New Operator):**

N5085-Questar E&P Company  
 1050 17th St, Suite 500  
 Denver, CO 80265

Phone: 1 (303) 672-6900

**CA No.**

**Unit:**

**GYPSUM HILLS UNIT**

WELL NAME	SEC	TWN	RNG	API NO	ENTITY NO	LEASE TYPE	WELL TYPE	WELL STATUS
SEE ATTACHED LISTS				*				

**OPERATOR CHANGES DOCUMENTATION**

**Enter date after each listed item is completed**

- (R649-8-10) Sundry or legal documentation was received from the **FORMER** operator on: 4/19/2007
- (R649-8-10) Sundry or legal documentation was received from the **NEW** operator on: 4/16/2007
- The new company was checked on the **Department of Commerce, Division of Corporations Database** on: 1/31/2005
- Is the new operator registered in the State of Utah: Business Number: 764611-0143
- (R649-9-2) Waste Management Plan has been received on: IN PLACE
- Inspections of LA PA state/fee well sites complete on: n/a
- Reports current for Production/Disposition & Sundries on: n/a
- Federal and Indian Lease Wells:** The BLM and or the BIA has approved the merger, name change, or operator change for all wells listed on Federal or Indian leases on: BLM 4/23/2007 BIA
- Federal and Indian Units:**  
The BLM or BIA has approved the successor of unit operator for wells listed on: 4/23/2007
- Federal and Indian Communization Agreements ("CA"):**  
The BLM or BIA has approved the operator for all wells listed within a CA on: \_\_\_\_\_
- Underground Injection Control ("UIC")** The Division has approved UIC Form 5, **Transfer of Authority to Inject**, for the enhanced/secondary recovery unit/project for the water disposal well(s) listed on: \_\_\_\_\_

**DATA ENTRY:**

- Changes entered in the **Oil and Gas Database** on: 4/30/2007 and 5/15/2007
- Changes have been entered on the **Monthly Operator Change Spread Sheet** on: 4/30/2007 and 5/15/2007
- Bond information entered in RBDMS on: 4/30/2007 and 5/15/2007
- Fee/State wells attached to bond in RBDMS on: 4/30/2007 and 5/15/2007
- Injection Projects to new operator in RBDMS on: 4/30/2007 and 5/15/2007
- Receipt of Acceptance of Drilling Procedures for APD/New on: n/a

**BOND VERIFICATION:**

- Federal well(s) covered by Bond Number: ESB000024
- Indian well(s) covered by Bond Number: 799446
- (R649-3-1) The **NEW** operator of any state/fee well(s) listed covered by Bond Number 965003033
- The **FORMER** operator has requested a release of liability from their bond on: n/a

**LEASE INTEREST OWNER NOTIFICATION:**

- (R649-2-10) The **NEW** operator of the fee wells has been contacted and informed by a letter from the Division of their responsibility to notify all interest owners of this change on: n/a

**COMMENTS: THIS IS A COMPANY NAME CHANGE.**

**SOME WELL NAMES HAVE BEEN CHANGED AS REQUESTED**

Original Well Name	Well Name & No.	Q/Q	SEC	TWP	RNG	API	Entity	Lease	Well Type	Status
GYPSUM HILLS 3	GH 3	NENE	20	080S	210E	4304720002	5355	Federal	WI	A
GYPSUM HILLS 4	GH 4	SWSE	19	080S	210E	4304730028	5355	Federal	OW	P
GYPSUM HILLS 6	GH 6	NENW	20	080S	210E	4304730099	5251	Federal	WI	A
COSTAS FED 1-20-4B	GH 1-20	NESW	20	080S	210E	4304731006	5355	Federal	WI	A
WHITON FED 1-19-3C	GH 1-19	SESE	19	080S	210E	4304731065	5355	Federal	OW	P
COSTAS FED 2-20-3B	GH 2-20	NESE	20	080S	210E	4304731066	5355	Federal	WI	A
STAGECOACH FED 23-21	GH 23-21	NWSW	21	080S	210E	4304731541	5355	Federal	OW	P
COSTAS FED 3-21-1D	GH 3-21	SWNW	21	080S	210E	4304731604	5355	Federal	WI	A
COSTAS FED 4-21-1C	GH 4-21	SENE	21	080S	210E	4304731826	5355	Federal	OW	P
COSTAS FED 5-21-2C	GH 5-21	SENE	21	080S	210E	4304731827	5355	Federal	OW	P
SRU 8-I	GH 8-I	SWNE	20	080S	210E	4304731932	5355	Federal	WI	A
GYPSUM HILLS 9	GH 9	SENE	20	080S	210E	4304732304	5355	Federal	OW	P
GYPSUM HILLS 10	GH 10	NWSE	21	080S	210E	4304732306	5355	Federal	WI	A
GYPSUM HILLS 12	GH 12	NESE	19	080S	210E	4304732458	5355	Federal	WI	A
GYPSUM HILLS 11	GH 11	NWSE	20	080S	210E	4304732459	5355	Federal	OW	P
GYPSUM HILLS 13	GH 13	NESW	21	080S	210E	4304732460	5355	Federal	OW	P
GYPSUM HILLS 14	GH 13	NWSW	20	080S	210E	4304732647	5355	Federal	OW	P
GYPSUM HILLS 15	GH 15	SWSW	20	080S	210E	4304732648	5355	Federal	WI	A
GYPSUM HILLS 17	GH 17	SWSE	20	080S	210E	4304732649	5355	Federal	WI	A
GYPSUM HILLS 18	GH 18	SESE	20	080S	210E	4304732650	5355	Federal	OW	P
GYPSUM HILLS 19	GH 19	SWNW	20	080S	210E	4304732651	5355	Federal	OW	P
GYPSUM HILLS 20	GH 20	SENE	20	080S	210E	4304732652	5355	Federal	OW	P
GYPSUM HILLS 16	GH 16	SESW	20	080S	210E	4304732675	5355	Federal	OW	P
GHU 10W-19-8-21	GH 10W-19-8-21	NWSE	19	080S	210E	4304733528	12736	Federal	GW	P
GH 10G-19-8-21	GH 10G-19-8-21	NWSE	19	080S	210E	4304733566	5355	Federal	OW	P
WV 11W-17-8-21	WV 11W-17-8-21	NESW	17	080S	210E	4304733912	13228	Federal	GW	P
WV 5W-17-8-21	WV 5W-17-8-21	SWNW	17	080S	210E	4304733954	13332	Federal	GW	P
WV 7W-17-8-21	WV 7W-17-8-21	SWNE	17	080S	210E	4304733956	13330	Federal	GW	P
GH 9W-17-8-21	GH 9W-17-8-21	NESE	17	080S	210E	4304734150	13392	Federal	GW	P
GH 16W-17-8-21	GH 16W-17-8-21	SESE	17	080S	210E	4304734156	13354	Federal	GW	P
WV EXT 10W-17-8-21	WVX 10W-17-8-20	NWSE	17	080S	210E	4304734561	13744	Federal	GW	P
GH EXT 15W-17-8-21	GHX 15W-17-8-20	SWSE	17	080S	210E	4304734562	13674	Federal	GW	P
GYPSUM HILLS 13HG-17-8-21	GHX 13HG-17-8-21	SWSW	17	080S	210E	4304734723	5355	Federal	OW	S
GH 1G-17-8-21	GH 1G-17-8-21	NENE	17	080S	210E	4304734927	5355	Federal	OW	P
WV EXT 2W-17-8-21	WVX 2W-17-8-20	NWNE	17	080S	210E	4304734928	14253	Federal	GW	P
WV EXT 8W-17-8-21	WVX 8W-17-8-20	SENE	17	080S	210E	4304734929	13792	Federal	GW	P
GH 4MU-20-8-21	GH 4MU-20-8-21	NWNW	20	080S	210E	4304735068	14213	Federal	GW	P
GYPSUM HILLS 13MU-20-8-21	GH 13MU-20-8-20	SWSW	20	080S	210E	4304735070	14817	Federal	GW	P
GH 5W-20-8-21	GH 5W-20-8-21	SWNW	20	080S	210E	4304735097	14557	Federal	GW	P
WVX 3MU-17-8-21	WVX 3MU-17-8-21	NENW	17	080S	210E	4304735318	14113	Federal	GW	P
GH 15ML-18-8-21	GH 15ML-18-8-21	SWSE	18	080S	210E	4304735323	15483	Federal	GW	DRL

QEP Uinta Basin (N2460) to QUESTAR E and P (N5085)  
GYPSUM HILLS UNIT

4/30/2007 and 5/15/2007

Original Well Name	Well Name & No.	Q/Q	SEC	TWP	RNG	API	Entity	Lease	Well Type	Status
GH 1ML-19-8-21	GH 1ML-19-8-21	NENE	19	080S	210E	4304735324	14824	Federal	GW	P
GH 16W-19-8-21	GH 16W-19-8-21	SESE	19	080S	210E	4304735325	14823	Federal	GW	DRL
WVX 14MU-17-8-21	WVX 14MU-17-8-21	SESW	17	080S	210E	4304735369	14098	Federal	GW	P
WVX 12MU-17-8-21	WVX 12MU-17-8-21	NWSW	17	080S	210E	4304735370	15108	Federal	GW	P
WVX 8MU-19-8-21	WVX 8MU-19-8-21	SENE	19	080S	210E	4304735372	14241	Federal	GW	P
GH 10ML-18-8-21	GH 10ML-18-8-21	NWSE	18	080S	210E	4304735391	15482	Federal	GW	P
GH 8G-17-8-21	GH 8G-17-8-21	SENE	17	080S	210E	4304737992	5355	Federal	OW	DRL
GH 16G-17-8-21	GH 16G-17-8-21	SESE	17	080S	210E	4304737993	5355	Federal	OW	DRL
WVX 1MU-17-8-21	WVX 1MU-17-8-21	NENE	17	080S	210E	4304738156		Federal	GW	APD
GH 8MU-20-8-21	GH 8-20-8-21	SENE	20	080S	210E	4304738157		Federal	GW	APD
WVX 13MU-17-8-21	WVX 13MU-17-8-21	SWSW	17	080S	210E	4304738188		Federal	GW	APD
WVX 6MU-17-8-21	WVX 6MU-17-8-21	SENE	17	080S	210E	4304738189		Federal	GW	APD
WVX 4MU-17-8-21	WVX 4MU-17-8-21	NWNW	17	080S	210E	4304738190		Federal	GW	APD
WVX 16MU-18-8-21	WVX 16MU-18-8-21	SESE	18	080S	210E	4304738191		Federal	GW	APD
GH 2MU-19-8-21	GH 2MU-19-8-21	NWNE	19	080S	210E	4304738192		Federal	GW	APD
GH 3MU-19-8-21	GH 3MU-19-8-21	NENW	19	080S	210E	4304738250		Federal	GW	APD
GH 4MU-19-8-21	GH 4MU-19-8-21	NWNW	19	080S	210E	4304738264		Federal	GW	APD
GH 5MU-19-8-21	GH 5MU-19-8-21	SWNW	19	080S	210E	4304738265		Federal	GW	APD
GH 6MU-19-8-21	GH 6MU-19-8-21	SENE	19	080S	210E	4304738266		Federal	GW	APD
GH 7MU-19-8-21	GH 7D-19-8-21	SWNE	19	080S	210E	4304738267		Federal	GW	APD
GH 11MU-19-8-21	GH 11MU-19-8-21	NESW	19	080S	210E	4304738268		Federal	GW	APD
GH 12MU-19-8-21	GH 12MU-19-8-21	NWSW	19	080S	210E	4304738269		Federal	GW	APD
GH 15MU-19-8-21	GH 15MU-19-8-21	SWSE	19	080S	210E	4304738270		Federal	GW	APD
GH 14MU-19-8-21	GH 14MU-19-8-21	SESW	19	080S	210E	4304738472		Federal	GW	APD
WVX 1MU-18-8-21	WVX 1MU-18-8-21	NENE	18	080S	210E	4304738659		Federal	GW	APD
WVX 9MU-18-8-21	WVX 9MU-18-8-21	NESE	18	080S	210E	4304738660		Federal	GW	APD
WVX 8MU-18-8-21	GH 8G-18-8-21	SENE	18	080S	210E	4304738661		Federal	GW	APD
GH 6MU-20-8-21	GH 6-20-8-21	SENE	20	080S	210E	4304738662		Federal	GW	APD



STATE OF UTAH  
DEPARTMENT OF NATURAL RESOURCES  
DIVISION OF OIL, GAS AND MINING

FORM 9

SUNDRY NOTICES AND REPORTS ON WELLS

Do not use this form for proposals to drill new wells, significantly deepen existing wells below current bottom-hole depth, reenter plugged wells, or to drill horizontal laterals. Use APPLICATION FOR PERMIT TO DRILL form for such proposals.

1. TYPE OF WELL OIL WELL <input type="checkbox"/> GAS WELL <input type="checkbox"/> OTHER _____		5. LEASE DESIGNATION AND SERIAL NUMBER: see attached
2. NAME OF OPERATOR: QUESTAR EXPLORATION AND PRODUCTION COMPANY		6. IF INDIAN, ALLOTTEE OR TRIBE NAME: see attached
3. ADDRESS OF OPERATOR: 1050 17th Street Suite 500 CITY Denver STATE CO ZIP 80265		7. UNIT or CA AGREEMENT NAME: see attached
4. LOCATION OF WELL FOOTAGES AT SURFACE: attached		8. WELL NAME and NUMBER: see attached
PHONE NUMBER: (303) 308-3068		9. API NUMBER: attached
QTR/QTR, SECTION, TOWNSHIP, RANGE, MERIDIAN:		10. FIELD AND POOL, OR WILDCAT:
COUNTY: Uintah		STATE: UTAH

11. CHECK APPROPRIATE BOXES TO INDICATE NATURE OF NOTICE, REPORT, OR OTHER DATA

TYPE OF SUBMISSION	TYPE OF ACTION		
<input checked="" type="checkbox"/> NOTICE OF INTENT (Submit in Duplicate) Approximate date work will start: 1/1/2007	<input type="checkbox"/> ACIDIZE	<input type="checkbox"/> DEEPEN	<input type="checkbox"/> REPERFORATE CURRENT FORMATION
<input type="checkbox"/> SUBSEQUENT REPORT (Submit Original Form Only) Date of work completion:	<input type="checkbox"/> ALTER CASING	<input type="checkbox"/> FRACTURE TREAT	<input type="checkbox"/> SIDETRACK TO REPAIR WELL
	<input type="checkbox"/> CASING REPAIR	<input type="checkbox"/> NEW CONSTRUCTION	<input type="checkbox"/> TEMPORARILY ABANDON
	<input type="checkbox"/> CHANGE TO PREVIOUS PLANS	<input type="checkbox"/> OPERATOR CHANGE	<input type="checkbox"/> TUBING REPAIR
	<input type="checkbox"/> CHANGE TUBING	<input type="checkbox"/> PLUG AND ABANDON	<input type="checkbox"/> VENT OR FLARE
	<input type="checkbox"/> CHANGE WELL NAME	<input type="checkbox"/> PLUG BACK	<input type="checkbox"/> WATER DISPOSAL
	<input type="checkbox"/> CHANGE WELL STATUS	<input type="checkbox"/> PRODUCTION (START/RESUME)	<input type="checkbox"/> WATER SHUT-OFF
	<input type="checkbox"/> COMMINGLE PRODUCING FORMATIONS	<input type="checkbox"/> RECLAMATION OF WELL SITE	<input checked="" type="checkbox"/> OTHER: Operator Name Change
	<input type="checkbox"/> CONVERT WELL TYPE	<input type="checkbox"/> RECOMPLETE - DIFFERENT FORMATION	

12. DESCRIBE PROPOSED OR COMPLETED OPERATIONS. Clearly show all pertinent details including dates, depths, volumes, etc.

Effective January 1, 2007 operator of record, QEP Uinta Basin, Inc., will hereafter be known as QUESTAR EXPLORATION AND PRODUCTION COMPANY. This name change involves only an internal corporate name change and no third party change of operator is involved. The same employees will continue to be responsible for operations of the properties described on the attached list. All operations will continue to be covered by bond numbers:

Federal Bond Number: 965002976 (BLM Reference No. ESB000024)

Utah State Bond Number: 965003033

Fee Land Bond Number: 965003033

Current operator of record, QEP UINTA BASIN, INC., hereby resigns as operator of the properties as described on the attached list.

Successor operator of record, QUESTAR EXPLORATION AND PRODUCTION COMPANY, hereby assumes all rights, duties and obligations as operator of the properties as described on the attached list

Jay B. Neese, Executive Vice President, QEP Uinta Basin, Inc.

Jay B. Neese, Executive Vice President  
Questar Exploration and Production Company

NAME (PLEASE PRINT) Debra K. Stanberry TITLE Supervisor, Regulatory Affairs  
SIGNATURE DATE 3/16/2007

(This space for State use only)

RECEIVED

APR 19 2007

DIV. OF OIL, GAS & MINING

STATE OF UTAH  
DEPARTMENT OF NATURAL RESOURCES  
DIVISION OF OIL, GAS AND MINING

FORM 9

**SUNDRY NOTICES AND REPORTS ON WELLS**

Do not use this form for proposals to drill new wells, significantly deepen existing wells below current bottom-hole depth, reenter plugged wells, or to drill horizontal laterals. Use APPLICATION FOR PERMIT TO DRILL form for such proposals.

1. TYPE OF WELL: OIL WELL ☐ GAS WELL ☐ OTHER \_\_\_\_\_

2. NAME OF OPERATOR:

QUESTAR EXPLORATION AND PRODUCTION COMPANY

3. ADDRESS OF OPERATOR:

1050 17th Street Suite 500 City: Denver

STATE: CO ZIP: 80265

PHONE NUMBER:

(303) 308-3068

4. LOCATION OF WELL:

FOOTAGES AT SURFACE: attached

COUNTY: Uintah

QTR/QTR, SECTION, TOWNSHIP, RANGE, MERIDIAN:

STATE:

UTAH

5. LEASE DESIGNATION AND SERIAL NUMBER:

see attached

6. IF INDIAN, ALLOTTEE OR TRIBE NAME:

see attached

7. UNIT or CA AGREEMENT NAME:

see attached

8. WELL NAME and NUMBER:

see attached

9. API NUMBER:

attached

10. FIELD AND POOL, OR WILDCAT:

11. CHECK APPROPRIATE BOXES TO INDICATE NATURE OF NOTICE, REPORT, OR OTHER DATA

TYPE OF SUBMISSION	TYPE OF ACTION		
<input checked="" type="checkbox"/> NOTICE OF INTENT (Submit in Duplicate) Approximate date work will start: <u>1/1/2007</u>	<input type="checkbox"/> ACIDIZE	<input type="checkbox"/> DEEPEN	<input type="checkbox"/> REPERFORATE CURRENT FORMATION
	<input type="checkbox"/> ALTER CASING	<input type="checkbox"/> FRACTURE TREAT	<input type="checkbox"/> SIDETRACK TO REPAIR WELL
	<input type="checkbox"/> CASING REPAIR	<input type="checkbox"/> NEW CONSTRUCTION	<input type="checkbox"/> TEMPORARILY ABANDON
	<input type="checkbox"/> CHANGE TO PREVIOUS PLANS	<input type="checkbox"/> OPERATOR CHANGE	<input type="checkbox"/> TUBING REPAIR
	<input type="checkbox"/> CHANGE TUBING	<input type="checkbox"/> PLUG AND ABANDON	<input type="checkbox"/> VENT OR FLARE
<input type="checkbox"/> SUBSEQUENT REPORT (Submit Original Form Only) Date of work completion:	<input type="checkbox"/> CHANGE WELL NAME	<input type="checkbox"/> PLUG BACK	<input type="checkbox"/> WATER DISPOSAL
	<input type="checkbox"/> CHANGE WELL STATUS	<input type="checkbox"/> PRODUCTION (START/RESUME)	<input type="checkbox"/> WATER SHUT-OFF
	<input type="checkbox"/> COMMINGLE PRODUCING FORMATIONS	<input type="checkbox"/> RECLAMATION OF WELL SITE	<input checked="" type="checkbox"/> OTHER: <u>Well Name Changes</u>
	<input type="checkbox"/> CONVERT WELL TYPE	<input type="checkbox"/> RECOMPLETE - DIFFERENT FORMATION	

12. DESCRIBE PROPOSED OR COMPLETED OPERATIONS. Clearly show all pertinent details including dates, depths, volumes, etc.

PER THE ATTACHED LIST OF WELLS, QUESTAR EXPLORATION AND PRODUCTION COMPANY REQUESTS THAT THE INDIVIDUAL WELL NAMES BE UPDATED IN YOUR RECORDS.

NAME (PLEASE PRINT) Debra K. Stanberry

TITLE Supervisor, Regulatory Affairs

SIGNATURE [Signature]

DATE 4/17/2007

(This space for State use only)

RECEIVED

APR 19 2007

DIV. OF OIL, GAS & MINING



# United States Department of the Interior

## BUREAU OF LAND MANAGEMENT

Utah State Office  
P.O. Box 45155  
Salt Lake City, UT 84145-0155



IN REPLY REFER TO  
3180  
UT-922

April 23, 2007

Questar Exploration and Production Company  
1050 17th Street, Suite 500  
Denver, Colorado 80265

Re: Gypsum Hills (GR) Unit  
Uintah County, Utah

Gentlemen:

On April 12, 2007, we received an indenture dated April 6, 2007, whereby QEP Uinta Basin, Inc. resigned as Unit Operator and Questar Exploration and Production Company was designated as Successor Unit Operator for the Gypsum Hills (GR) Unit, Uintah County, Utah.

This indenture was executed by all required parties and the signatory parties have complied with Sections 5 and 6 of the unit agreement. The instrument is hereby approved effective April 23, 2007. In approving this designation, the Authorized Officer neither warrants nor certifies that the designated party has obtained all required approval that would entitle it to conduct operations under the Gypsum Hills (GR) Unit Agreement.

Your nationwide oil and gas bond No. ESB000024 will be used to cover all federal operations within the Gypsum Hills (GR) Unit.

It is requested that you notify all interested parties of the change in unit operator. Copies of the approved instruments are being distributed to the appropriate federal offices, with one copy returned herewith.

Sincerely,

/s/ Greg J. Noble

Greg J. Noble  
Acting Chief, Branch of Fluid Minerals

### Enclosure

bcc: Field Manager - Vernal (w/enclosure)  
SITLA  
Division of Oil, Gas & Mining  
File - Gypsum Hills (GR) Unit (w/enclosure)  
Agr. Sec. Chron  
Reading File  
Central Files

UT922:TAThompson:tt:4/23/07

RECEIVED

APR 30 2007

DIV. OF OIL, GAS & MINING

CONFIDENTIAL

FORM APPROVED

OMB NO. 1040-0136  
Expires: February 28, 1995

UNITED STATES  
DEPARTMENT OF THE INTERIOR  
BUREAU OF LAND MANAGEMENT

RECEIVED

JUN 06 2006

APPLICATION FOR PERMIT TO DRILL OR DEEPEN

TYPE OF WORK

DRILL ☒

DEEPEN ☐

TYPE OF WELL

☐

☒

☐

SINGLE  
ZONE

☒

MULTIPLE  
ZONE

☐

OIL WELL

GAS WELL

OTHER

2. NAME OF OPERATOR

QEP UINTA BASIN, INC.

Contact: Jan Nelson

E-Mail: jan.nelson@questar.com

3. ADDRESS

11002 E. 17500 S. Vernal, Ut 84078

Telephone number

Phone 435-781-4331 Fax 435-781-4323

4. LOCATION OF WELL (Report location clearly and in accordance with and State requirements\*)

At Surface

667' FNL 1958' FWL NENW SECTION 19, T8S, R21E

At proposed production zone

14. DISTANCE IN MILES FROM NEAREST TOWN OR POSTOFFICE\*

7 +/- MILES EAST OF OURAY, UTAH

15. DISTANCE FROM PROPOSED LOCATION TO NEAREST  
PROPERTY OR LEASE LINE, FT.  
(also to nearest drlg, unit line if any)

667' +/-

18. DISTANCE FROM PROPOSED location to nearest well, drilling,  
completed, applied for, on this lease, ft

21. ELEVATIONS (Show whether DF, RT, GR, ect.)

4664.2' GR

24. Attachments

5. LEASE DESIGNATION AND SERIAL NO.

UTU-68220

6. IF INDIAN, ALLOTTEE OR TRIBE NAME

UTE TRIBE

7. UNIT AGREEMENT NAME

8. FARM OR LEASE NAME, WELL NO.

GH 3MU-19-8-21

9. API NUMBER:

43-047-38250

10. FIELD AND POOL, OR WILDCAT

GYPSUM HILLS

11. SEC., T, R, M, OR BLK & SURVEY OR AREA

SEC.19, T8S, R21E Mer SLB

12. COUNTY OR PARISH

Uintah

13. STATE

UT

17. NO. OF ACRES ASSIGNED TO THIS WELL

40

16. NO. OF ACRES IN LEASE

440.00

19. PROPOSED DEPTH

11,925'

20. BLM/BIA Bond No. on file  
ESB000024

23. Estimated duration

20 days

22. DATE WORK WILL START  
ASAP

The following, completed in accordance with the requirements of Onshore Oil and Gas Order No. 1, shall be attached to this form:

1. Well plat certified by a registered surveyor.

2. A Drilling Plan

3. A surface Use Plan (if location is on National Forest System Lands)

4. Bond to cover the operations unless covered by an existing bond on file (see  
Item 20 above).

5. Operator certification.

6. Such other site specific information and/or plans as may be required by the  
authorized officer.

Accepted by the  
Utah Division of  
Oil, Gas and Mining  
FOR RECORD ONLY

SIGNED

*Jan Nelson*

Name (printed/typed) Jan Nelson

DATE 6-5-06

TITLE

Regulatory Affairs

RECEIVED

JAN 30 2007

PERMIT NO.

APPROVAL DATE

DIV. OF OIL, GAS & MINING

CONDITIONS OF APPROVAL, IF ANY:

Assistant Field Manager  
Lands & Mineral Resources

APPROVED BY

*Jeff Kough*

TITLE

DATE 1-18-2007

\*See Instructions On Reverse Side

Title 18 U.S.C Section 1001, makes it a crime for any person knowingly and willfully to make to any department or agency of the

United States any false, fictitious or fraudulent statements or representations as to any matter within its jurisdiction

CONDITIONS OF APPROVAL ATTACHED

UDOGM


NOTICE OF APPROVAL

07BM4566A



UNITED STATES DEPARTMENT OF THE INTERIOR  
BUREAU OF LAND MANAGEMENT  
VERNAL FIELD OFFICE

170 South 500 East VERNAL, UT 84078 (435) 781-4400

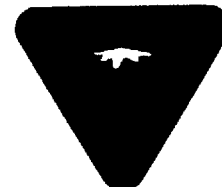

**CONDITIONS OF APPROVAL FOR APPLICATION FOR PERMIT TO DRILL**

Company: QEP Uinta Basin Inc.  
Well No: GH 3MU-19-8-21  
API No: 43-047-38250

Location: NENW, Sec 19, T8S, R21E  
Lease No: UTU-68220  
Agreement: N/A

Petroleum Engineer:	Ryan Angus	Office: 435-781-4430	Cell: 435-828-
Petroleum Engineer:	James Ashley	Office: 435-781-4470	Cell: 435-828-7874
Petroleum Engineer:	Matt Baker	Office: 435-781-4490	Cell: 435-828-4470
Petroleum Engineer:	Michael Lee	Office: 435-781-4432	
Supervisory Petroleum Technician:	Jamie Sparger	Office: 435-781-4502	Cell: 435-828-3913
NRS/Environmental Scientist:	Scott Ackerman	Office: 435-781-4437	
NRS/Environmental Scientist:	Paul Buhler	Office: 435-781-4475	Cell: 435-828-4029
NRS/Environmental Scientist:	Jannice Cutler	Office: 435-781-3400	
NRS/Environmental Scientist:	Michael Cutler	Office: 435-781-3401	
NRS/Environmental Scientist:	Anna Figueroa	Office: 435-781-3407	
NRS/Environmental Scientist:	Melissa Hawk	Office: 435-781-4476	
NRS/Environmental Scientist:	Chuck McDonald	Office: 435-781-4441	
NRS/Environmental Scientist:	Nathan Packer	Office: 435-781-3405	
NRS/Environmental Scientist:	Verlyn Pindell	Office: 435-781-3402	
NRS/Environmental Scientist:	Holly Villa	Office: 435-781-4404	
NRS/Environmental Scientist:	Darren Williams	Office: 435-781-4447	
NRS/Environmental Scientist:	Karl Wright	Office: 435-781-4484	
After Hours Contact Number:	435-781-4513	Fax: 435-781-4410	

**A COPY OF THESE CONDITIONS SHALL BE FURNISHED TO YOUR  
FIELD REPRESENTATIVE TO INSURE COMPLIANCE**

All lease and/or unit operations are to be conducted in such a manner that full compliance is made with the applicable laws, regulations (43 CFR Part 3160), and this approved Application for Permit to Drill including Surface and Downhole Conditions of Approval. The operator is considered fully responsible for the actions of his subcontractors. A copy of the approved APD must be on location during construction, drilling, and completion operations. **This permit is approved for a one-year period. An additional year extension may be applied for by sundry notice prior to expiration.**

**NOTIFICATION REQUIREMENTS**

Location Construction (Notify NRS)	-	Forty-Eight (48) hours prior to construction of location and access roads.
Location Completion (Notify NRS)	-	Prior to moving on the drilling rig.
Spud Notice (Notify Petroleum Engineer)	-	Twenty-Four (24) hours prior to spudding the well.
Casing String & Cementing (Notify Supervisory Petroleum Technician)	-	Twenty-Four (24) hours prior to running casing and cementing all casing
BOP & Related Equipment Tests (Notify Supervisory Petroleum Technician)	-	Twenty-Four (24) hours prior to initiating pressure tests.
First Production Notice (Notify Petroleum Engineer)	-	Within Five (5) business days after new well begins or production resumes after well has been off production for more than ninety (90) days.



***SURFACE USE PROGRAM  
CONDITIONS OF APPROVAL (COAs)***

**GH 3MU-19-8-21 is located on Tribal Lands. Refer to the enclosed Concurrence Record issued by the Bureau of Indian Affairs.**

## **DOWNHOLE CONDITIONS OF APPROVAL**

**All provisions outlined in Onshore Oil & Gas Order #2 Drilling Operations shall be strictly adhered to.** The following items are emphasized:

### **SITE SPECIFIC DOWNHOLE CONDITIONS OF APPROVAL**

1. Oil shall not be used in the water based mud system without prior approval. Written request for approval shall be required.
2. Operator shall notify any active gilsonite mining operation within two (2) miles of the location, 48 hours prior to any blasting during construction for this well.
3. Production casing cement shall be brought up and into the surface casing. The minimum cement top is 200 ft above the surface casing shoe.
4. A cement Bond Log (CBL) shall be run from the production casing shoe to the surface casing shoe. A field copy of the CBL shall be submitted to the BLM Vernal Field Office.

### **DRILLING/COMPLETION/PRODUCING OPERATING STANDARDS**

1. There shall be no deviation from the proposed drilling, completion, and/or workover program as approved. Safe drilling and operating practices must be observed. All wells, whether drilling, producing, suspended, or abandoned, shall be identified in accordance with 43 CFR 3162.6. There shall be a sign or marker with the name of the operator, lease serial number, well number, and surveyed description of the well. Any changes in operation must have prior approval from the BLM, Vernal Field Office Petroleum Engineers.
2. The spud date and time shall be reported orally to Vernal Field Office within 24 hours of spudding.
3. **Notify Vernal Field Office Supervisory Petroleum Engineering Technician at least 24 hours in advance of casing cementing operations and BOPE & casing pressure tests.**
4. Blowout prevention equipment (BOPE) shall remain in use until the well is completed or abandoned. Closing unit controls shall remain unobstructed and readily accessible at all times. Choke manifolds shall be located outside of the rig substructure.

All BOPE components shall be inspected daily and those inspections shall be recorded in the daily drilling report. Components shall be operated and tested as required by Onshore Oil & Gas Order No. 2 to insure good mechanical working order. All BOPE pressure tests shall be performed by a test pump with a chart recorder and **NOT** by the rig pumps. Test shall be reported in the driller's log.

BOP drills shall be initially conducted by each drilling crew within 24 hours of drilling out from under the surface casing and weekly thereafter as specified in Onshore Oil & Gas Order No. 2.

Casing pressure tests are required before drilling out from under all casing strings set and cemented in place.

No aggressive/fresh hard-banded drill pipe shall be used within casing.

5. The lessee/operator must report all shows of water or water-bearing sands to the BLM. If flowing water is encountered it must be sampled and analyzed (a copy of the analyses to be submitted to the BLM Field Office in Vernal, Utah).
6. All oil and gas shows shall be adequately tested for commercial possibilities, reported, and protected.
7. The lessee/operator must report encounters of all non oil & gas mineral resources (such as gilsonite, tar sands, oil shale, etc.) to Peter Sokolosky or another geologist of the Vernal Field Office in writing within 5 working days of each encounter. Each report shall include the well name/number, well location, date and depth (from KB or GL) of encounter, vertical footage of the encounter and, the name of the person making the report (along with a telephone number) should the BLM need to obtain additional information.
8. No location shall be constructed or moved, no well shall be plugged, and no drilling or workover equipment shall be removed from a well to be placed in a suspended status without prior approval of the BLM, Vernal Field Office. If operations are to be suspended for more than 30 days, prior approval of the BLM, Vernal Field Office shall be obtained and notification given before resumption of operations.
9. Chronologic drilling progress reports shall be filed directly with the BLM, Vernal Field Office on a weekly basis in sundry, letter format or e-mail to the Petroleum Engineers until the well is completed.

Any change in the program shall be approved by the BLM, Vernal Field Office. "Sundry Notices and Reports on Wells" (Form BLM 3160-5) shall be filed for all changes of plans and other operations in accordance with 43 CFR 3162.3-2.

Emergency approval may be obtained orally, but such approval does not waive the written report requirement. Any additional construction, reconstruction, or alterations of facilities, including roads, gathering lines, batteries, etc., which will result in the disturbance of new ground, shall require the filing of a suitable plan pursuant to Onshore Oil & Gas Order No. 1 of 43 CFR 3164.1 and prior approval by the BLM, Vernal Field Office.

In accordance with 43 CFR 3162.4-3, this well shall be reported on the "Monthly Report of Operations" (Oil and Gas Operations Report ((OGOR)) starting with the month in which operations commence and continue each month until the well is physically plugged and abandoned. This report shall be filed in duplicate, directly with the Minerals Management Service, P.O. Box 17110, Denver, Colorado 80217-0110, or call 1-800-525-7922 (303) 231-3650 for reporting information.

10. Whether the well is completed as a dry hole or as a producer, "Well Completion and Recompletion Report and Log" (BLM Form 3160-4) shall be submitted not later than 30 days

after completion of the well or after completion of operations being performed, in accordance with 43 CFR 3162.4-1. Two copies of all logs run, core descriptions, and all other surveys or data obtained and compiled during the drilling, workover, and/or completion operations, shall be filed on BLM Form 3160-4. Submit with the well completion report a geologic report including, at a minimum, formation tops, and a summary and conclusions. Also include deviation surveys, sample descriptions, strip logs, core data, drill stem test data, and results of production tests if performed. Samples (cuttings, fluid, and/or gas) shall be submitted only when requested by the BLM, Vernal Field Office.

A cement bond log (CBL) will be run from the production casing shoe to the surface casing shoe and shall be utilized to determine the bond quality for the production casing. Submit a field copy of the CBL to this office.

**Please submit an electronic copy of all other logs run on this well in LAS format to UT\_VN\_Welllogs@BLM.gov. This submission will supersede the requirement for submittal of paper logs to the BLM.**

11. All off-lease storage, off-lease measurement, or commingling on-lease or off-lease shall have prior written approval from the BLM, Vernal Field Office.

All measurement points shall be identified as point of sales or allocation for royalty determination prior to the installation of facilities.

12. Oil and gas meters shall be calibrated in place prior to any deliveries. The Field Office Petroleum Engineers will be provided with a date and time for the initial meter calibration and all future meter proving schedules. A copy of the meter calibration reports shall be submitted to the BLM, Vernal Field Office. All measurement facilities will conform to the API standards for liquid hydrocarbons and the AGA standards for natural gas measurement.
13. A schematic facilities diagram as required by Onshore Oil & Gas Order No. 3 shall be submitted to the BLM, Vernal Field Office within 30 days of installation or first production, whichever occurs first. All site security regulations as specified in Onshore Oil & Gas Order No. 3 shall be adhered to. All product lines entering and leaving hydrocarbon storage tanks will be effectively sealed in accordance with Onshore Oil & Gas Order No. 3.
14. This APD is approved subject to the requirement that, should the well be successfully completed for production, the BLM, Vernal Field office must be notified when it is placed in a producing status. Such notification will be by written communication and must be received in this office by not later than the fifth business day following the date on which the well is placed on production. The notification shall provide, as a minimum, the following informational items:
  - a. Operator name, address, and telephone number.
  - b. Well name and number.
  - c. Well location (1/4, Sec., Twn, Rng, and P.M.).

- d. Date well was placed in a producing status (date of first production for which royalty will be paid).
  - e. The nature of the well's production, (i.e., crude oil, or crude oil and casing head gas, or natural gas and entrained liquid hydrocarbons).
  - f. The Federal or Indian lease prefix and number on which the well is located; otherwise the non-Federal or non-Indian land category, i.e., State or private.
  - g. Unit agreement and / or participating area name and number, if applicable.
  - h. Communitization agreement number, if applicable.
15. Any venting or flaring of gas shall be done in accordance with Notice to Lessees (NTL) 4A and needs prior approval from Field Office Petroleum Engineers.
16. All undesirable events (fires, accidents, blowouts, spills, discharges) as specified in NTL 3A will be reported to the BLM, Vernal Field Office. Major events as defined in NTL3A, shall be reported verbally within 24 hours, followed by a written report within 15 days. "Other than Major Events" will be reported in writing within 15 days. "Minor Events" will be reported on the Monthly Report of Operations and Production
17. Pursuant to Onshore Oil & Gas Order No. 7, this is authorization for pit disposal of water produced from this well for a period of 90 days from the date of initial production. A permanent disposal method must be approved by this office and in operation prior to the end of this 90-day period. In order to meet this deadline, an application for the proposed permanent disposal method shall be submitted along with any necessary water analyses, as soon as possible, but no later than 45 days after the date of first production. Any method of disposal which has not been approved prior to the end of the authorized 90-day period will be considered as an Incident of Noncompliance and will be grounds for issuing a shut-in order until an acceptable manner for disposing of said water is provided and approved by this office.
18. Unless the plugging is to take place immediately upon receipt of oral approval, the Field Office Petroleum Engineers must be notified at least 24 hours in advance of the plugging of the well, in order that a representative may witness plugging operations. If a well is suspended or abandoned, all pits must be fenced immediately until they are backfilled. The "Subsequent Report of Abandonment" (Form BLM 3160-5) must be submitted within 30 days after the actual plugging of the well bore, showing location of plugs, amount of cement in each, and amount of casing left in hole, and the current status of the surface restoration.

STATE OF UTAH  
DEPARTMENT OF NATURAL RESOURCES  
DIVISION OF OIL, GAS AND MINING

FORM 9

CONFIDENTIAL

SUNDRY NOTICES AND REPORTS ON WELLS

Do not use this form for proposals to drill new wells, significantly deepen existing wells below current bottom-hole depth, reenter plugged wells, or to drill horizontal laterals. Use APPLICATION FOR PERMIT TO DRILL form for such proposals.

1. TYPE OF WELL OIL WELL <input type="checkbox"/> GAS WELL <input checked="" type="checkbox"/> OTHER _____		5. LEASE DESIGNATION AND SERIAL NUMBER: UTU-68220
2. NAME OF OPERATOR: QUESTAR EXPLORATION & PRODUCTION CO.		6. IF INDIAN, ALLOTTEE OR TRIBE NAME: UTE TRIBE
3. ADDRESS OF OPERATOR: 1571 E. 1700 S. CITY VERNAL STATE UT ZIP 84078		7. UNIT or CA AGREEMENT NAME: N/A
PHONE NUMBER: (435) 781-4031		8. WELL NAME and NUMBER: GH 3MU-19-8-21
4. LOCATION OF WELL FOOTAGES AT SURFACE: 667' FNL 1958' FWL QTR/QTR, SECTION, TOWNSHIP, RANGE, MERIDIAN: NENW 19 8S 21E		9. API NUMBER: 4304738250
		10. FIELD AND POOL, OR WILDCAT: UNDESIGNATED
		COUNTY: UINTAH
		STATE: UTAH

CHECK APPROPRIATE BOXES TO INDICATE NATURE OF NOTICE, REPORT, OR OTHER DATA

TYPE OF SUBMISSION	TYPE OF ACTION		
<input checked="" type="checkbox"/> NOTICE OF INTENT (Submit in Duplicate) Approximate date work will start: _____	<input type="checkbox"/> ACIDIZE	<input type="checkbox"/> DEEPEN	<input type="checkbox"/> REPERFORATE CURRENT FORMATION
	<input type="checkbox"/> ALTER CASING	<input type="checkbox"/> FRACTURE TREAT	<input type="checkbox"/> SIDETRACK TO REPAIR WELL
	<input type="checkbox"/> CASING REPAIR	<input type="checkbox"/> NEW CONSTRUCTION	<input type="checkbox"/> TEMPORARILY ABANDON
	<input type="checkbox"/> CHANGE TO PREVIOUS PLANS	<input type="checkbox"/> OPERATOR CHANGE	<input type="checkbox"/> TUBING REPAIR
	<input type="checkbox"/> CHANGE TUBING	<input type="checkbox"/> PLUG AND ABANDON	<input type="checkbox"/> VENT OR FLARE
<input type="checkbox"/> SUBSEQUENT REPORT (Submit Original Form Only) Date of work completion: _____	<input type="checkbox"/> CHANGE WELL NAME	<input type="checkbox"/> PLUG BACK	<input type="checkbox"/> WATER DISPOSAL
	<input type="checkbox"/> CHANGE WELL STATUS	<input type="checkbox"/> PRODUCTION (START/RESUME)	<input type="checkbox"/> WATER SHUT-OFF
	<input type="checkbox"/> COMMINGLE PRODUCING FORMATIONS	<input type="checkbox"/> RECLAMATION OF WELL SITE	<input checked="" type="checkbox"/> OTHER: APD EXTENSION
	<input type="checkbox"/> CONVERT WELL TYPE	<input type="checkbox"/> RECOMPLETE - DIFFERENT FORMATION	

12. DESCRIBE PROPOSED OR COMPLETED OPERATIONS. Clearly show all pertinent details including dates, depths, volumes, etc.

QEP Uinta Basin, Inc. hereby requests a 1 year extension on the GH 3MU-19-8-21.

Approved by the  
Utah Division of  
Oil, Gas and Mining

Date: 06-18-07  
By: [Signature]

6-19-07  
Rm

NAME (PLEASE PRINT) Laura Bills	TITLE Regulatory Affairs
SIGNATURE [Signature]	DATE 6/11/2007

(This space for State use only)

RECEIVED

JUN 13 2007

**Application for Permit to Drill  
Request for Permit Extension  
Validation**

(this form should accompany the Sundry Notice requesting permit extension)

**API:** 43-047-38250  
**Well Name:** GH 3MU-19-8-21  
**Location:** 667' FNL 1958' FWL, NENW, SEC. 19 T8S R21E.  
**Company Permit Issued to:** QUESTAR EXPLORATION & PRODUCTION C  
**Date Original Permit Issued:** 6/15/2006

The undersigned as owner with legal rights to drill on the property as permitted above, hereby verifies that the information as submitted in the previously approved application to drill, remains valid and does not require revision.

Following is a checklist of some items related to the application, which should be verified.

If located on private land, has the ownership changed, if so, has the surface agreement been updated? Yes ☐ No ☒

Have any wells been drilled in the vicinity of the proposed well which would affect the spacing or siting requirements for this location? Yes ☐ No ☒

Has there been any unit or other agreements put in place that could affect the permitting or operation of this proposed well? Yes ☐ No ☒

Have there been any changes to the access route including ownership, or right-of-way, which could affect the proposed location? Yes ☐ No ☒

Has the approved source of water for drilling changed? Yes ☐ No ☒

Have there been any physical changes to the surface location or access route which will require a change in plans from what was discussed at the onsite evaluation? Yes ☐ No ☒

Is bonding still in place, which covers this proposed well? Yes ☒ No ☐

Maura Bills  
Signature

6/11/2007  
Date

Title: REGULATORY AFFAIRS

Representing: QUESTAR EXPLORATION & PRODUCTION

RECEIVED

JUN 13 2007

DIV. OF OIL, GAS & MINING

UNITED STATES  
DEPARTMENT OF THE INTERIOR  
BUREAU OF LAND MANAGEMENT

**SUNDRY NOTICES AND REPORTS ON WELLS**

**Do not use this form for proposals to drill or reenter an abandoned well. Use Form 3160-3 (APD) for such proposals.**

FORM APPROVED  
OMB No. 1004-0135  
Expires July 31, 1996

5. Lease Serial No.

UTU - 68220

6. If Indian, Allottee or Tribe Name

UTE TRIBE

7. If Unit or CA/Agreement, Name and/or No.

N/A

8. Well Name and No.

GH 3MU-19-8-21

9. API Well No.

43-047-38250

10. Field and Pool, or Exploratory Area

UNDESIGNATED

11. County or Parish, State

UINTAH

**SUBMIT IN TRIPLICATE - Other Instructions on reverse side**

1. Type of Well

☐ Oil Well ☒ Gas Well ☐ Other

2. Name of Operator

Questar Exploration & Production Company

Contact: Jan Nelson

3a. Address

11002 East 17500 South, Vernal, UT 84078

3b. Phone No. (include area code)

435-781-4331

4. Location of Well (Footage, Sec., T., R., M., or Survey Description)

667' FNL 1958' FWL, NENW, SEC. 19, T8S, R21E

**12. CHECK APPROPRIATE BOX(ES) TO INDICATE NATURE OF NOTICE, REPORT, OR OTHER DATA**

**TYPE OF SUBMISSION**

☒ Notice of Intent

☐ Subsequent Report

☐ Final Abandonment Notice

**TYPE OF ACTION**

☐ Acidize

☐ Alter Casing

☐ Casing Repair

☐ Change Plans

☐ Convert to Injection

☐ Deepen

☐ Fracture Treat

☐ New Construction

☐ Plug and Abandon

☐ Plug Back

☐ Production (Start/Resume)

☐ Reclamation

☐ Recomplete

☐ Temporarily Abandon

☐ Water Disposal

☐ Water Shut-Off

☐ Well Integrity

☒ Other

APD EXTENSION

13. Describe Proposed or Completed Operations (clearly state all pertinent details, including estimated starting date of any proposed work and approximate duration thereof. If the proposal is to deepen directionally or recompleat horizontally, give subsurface locations and measured and true vertical depths of all pertinent markers and zones. Attach the Bond under which the work will be performed or provide the Bond No. on file with BLM/BIA. Required subsequent reports shall be filed within 30 days following completion of the involved operations. If the operation results in a multiple completion or recompleat in a new interval, a Form 3160-4 shall be filed once Testing has been completed. Final Abandonment Notices shall be filed only after all requirements, including reclamation, have been completed, and the operator has determined that the site is ready for final inspection.)

Questar Exploration & Production Company hereby requests a one year extention for GH 3MU-19-8-21

BLM APD approval date: 01/18/2007

RECEIVED

DEC 28 2007

DIV. OF OIL, GAS & MINING

CONDITIONS OF APPROVAL ATTACHED

14. I hereby certify that the foregoing is true and correct

Name (Printed/Typed)

Laura Bills

Signature

*Laura Bills*

Title

Regulatory Affairs

Date

November 26, 2007

**THIS SPACE FOR FEDERAL OR STATE USE**

Approved by

*Mark Baker*

Title

Petroleum Engineer

Date

DEC 03 2007

Conditions of approval, if any, are attached. Approval of this notice does not warrant or certify that the applicant holds legal or equitable title to those rights in the subject lease which would entitle the applicant to conduct operations thereon.

Office

Title 18 U.S.C. Section 1001, makes it a crime for any person knowingly and willfully to make to any department or agency of the United States any false, fictitious or fraudulent statements or representations as to any matter within its jurisdiction.

(Instructions on reverse)

UDOGM

CONFIDENTIAL



**Application for Permit to Drill  
Request for Permit Extension  
Validation**

(this form should accompany the Sundry Notice requesting permit extension)

**API:** 43-047-38250  
**Well Name:** GH 3MU-19-8-21  
**Location:** 667' FNL 1958' FWL, NENW, SEC. 19, T8S, R21E  
**Company Permit Issued to:** Questar Exploration & Production Co.  
**Date Original Permit Issued:** 1/18/2007

The undersigned as owner with legal rights to drill on the property as permitted above, hereby verifies that the information as submitted in the previously approved application to drill, remains valid and does not require revision.

Following is a checklist of some items related to the application, which should be verified.

If located on private land, has the ownership changed, if so, has the surface agreement been updated? Yes ☐ No ☒

Have any wells been drilled in the vicinity of the proposed well which would affect the spacing or siting requirements for this location? Yes ☐ No ☒

Has there been any unit or other agreements put in place that could affect the permitting or operation of this proposed well? Yes ☐ No ☒

Have there been any changes to the access route including ownership, or right-of-way, which could affect the proposed location? Yes ☐ No ☒

Has the approved source of water for drilling changed? Yes ☐ No ☒

Have there been any physical changes to the surface location or access route which will require a change in plans from what was discussed at the onsite evaluation? Yes ☐ No ☒

Is bonding still in place, which covers this proposed well? Yes ☒ No ☐

*Nama Bills*  
Signature

11/26/2007

Date

Title: Regulatory Affairs

Representing: Questar Exploration & Production Co.

# **CONDITIONS OF APPROVAL**

## **QEP Uinta Basin Inc.**

### **Notice of Intent APD Extension**

**Lease:** UTU-68220  
**Well:** GH 3MU-19-8-21  
**Location:** NENW 19-T8S-R21E

An extension for the referenced APD is granted with the following conditions:

---

1. The extension and APD shall expire on 1/18/09
2. No other extension shall be granted.

If you have any other questions concerning this matter, please contact Matt Baker of this office at (435) 781-4490

STATE OF UTAH  
DEPARTMENT OF NATURAL RESOURCES  
DIVISION OF OIL, GAS AND MINING

FORM 9

**SUNDRY NOTICES AND REPORTS ON WELLS**

Do not use this form for proposals to drill new wells, significantly deepen existing wells below current bottom-hole depth, reenter plugged wells, or to drill horizontal laterals. Use APPLICATION FOR PERMIT TO DRILL form for such proposals.

1. TYPE OF WELL OIL WELL <input type="checkbox"/> GAS WELL <input checked="" type="checkbox"/> OTHER _____		5. LEASE DESIGNATION AND SERIAL NUMBER: UTU-68220
2. NAME OF OPERATOR: QUESTAR EXPLORATION & PRODUCTION CO.		6. IF INDIAN, ALLOTTEE OR TRIBE NAME: UTE TRIBE
3. ADDRESS OF OPERATOR: 11002 E. 17500 S. CITY VERNAL STATE UT ZIP 84078		7. UNIT or CA AGREEMENT NAME: N/A
4. LOCATION OF WELL FOOTAGES AT SURFACE: 667' FNL 1958' FWL QTR/QTR, SECTION, TOWNSHIP, RANGE, MERIDIAN: NENW 19 8S 21E		8. WELL NAME and NUMBER: GH 3MU-19-8-21
PHONE NUMBER: (435) 781-4301		9. API NUMBER: 4304738250
		10. FIELD AND POOL, OR WILDCAT: UNDESIGNATED
		COUNTY: UINTAH
		STATE: UTAH

11. CHECK APPROPRIATE BOXES TO INDICATE NATURE OF NOTICE, REPORT, OR OTHER DATA			
TYPE OF SUBMISSION	TYPE OF ACTION		
<input checked="" type="checkbox"/> NOTICE OF INTENT (Submit in Duplicate) Approximate date work will start: _____	<input type="checkbox"/> ACIDIZE	<input type="checkbox"/> DEEPEN	<input type="checkbox"/> REPERFORATE CURRENT FORMATION
	<input type="checkbox"/> ALTER CASING	<input type="checkbox"/> FRACTURE TREAT	<input type="checkbox"/> SIDETRACK TO REPAIR WELL
	<input type="checkbox"/> CASING REPAIR	<input type="checkbox"/> NEW CONSTRUCTION	<input type="checkbox"/> TEMPORARILY ABANDON
	<input type="checkbox"/> CHANGE TO PREVIOUS PLANS	<input type="checkbox"/> OPERATOR CHANGE	<input type="checkbox"/> TUBING REPAIR
	<input type="checkbox"/> CHANGE TUBING	<input type="checkbox"/> PLUG AND ABANDON	<input type="checkbox"/> VENT OR FLARE
<input type="checkbox"/> SUBSEQUENT REPORT (Submit Original Form Only) Date of work completion: _____	<input type="checkbox"/> CHANGE WELL NAME	<input type="checkbox"/> PLUG BACK	<input type="checkbox"/> WATER DISPOSAL
	<input type="checkbox"/> CHANGE WELL STATUS	<input type="checkbox"/> PRODUCTION (START/RESUME)	<input type="checkbox"/> WATER SHUT-OFF
	<input type="checkbox"/> COMMINGLE PRODUCING FORMATIONS	<input type="checkbox"/> RECLAMATION OF WELL SITE	<input checked="" type="checkbox"/> OTHER: <u>APD EXTENSION</u>
	<input type="checkbox"/> CONVERT WELL TYPE	<input type="checkbox"/> RECOMPLETE - DIFFERENT FORMATION	

12. DESCRIBE PROPOSED OR COMPLETED OPERATIONS. Clearly show all pertinent details including dates, depths, volumes, etc.

Questar Exploration & Production Co. hereby requests a 1 year extension on the GH 3MU-19-8-21.

Approved by the  
Utah Division of  
Oil, Gas and Mining

COPY SENT TO OPERATOR

Date: 6.19.2008

Initials: KS

Date: 06-18-08  
By: [Signature]

RECEIVED  
JUN 16 2008

DIV. OF OIL, GAS & MINING

NAME (PLEASE PRINT) <u>Laura Bills</u>	TITLE <u>Associate Regulatory Affairs Analyst</u>
SIGNATURE <u>[Signature]</u>	DATE <u>6/10/2008</u>

(This space for State use only)

**CONFIDENTIAL**

**Application for Permit to Drill  
Request for Permit Extension  
Validation**

(this form should accompany the Sundry Notice requesting permit extension)

**API:** 43-047-38250  
**Well Name:** GH 3MU-19-8-21  
**Location:** 667' FNL 1958' FWL, NENW, SEC. 19, T8S, R21E  
**Company Permit Issued to:** Questar Exploration & Production Co.  
**Date Original Permit Issued:** 6/15/2006

The undersigned as owner with legal rights to drill on the property as permitted above, hereby verifies that the information as submitted in the previously approved application to drill, remains valid and does not require revision.

Following is a checklist of some items related to the application, which should be verified.

If located on private land, has the ownership changed, if so, has the surface agreement been updated? Yes ☐ No ☒

Have any wells been drilled in the vicinity of the proposed well which would affect the spacing or siting requirements for this location? Yes ☐ No ☒


Has there been any unit or other agreements put in place that could affect the permitting or operation of this proposed well? Yes ☐ No ☒

Have there been any changes to the access route including ownership, or right-of-way, which could affect the proposed location? Yes ☐ No ☒

Has the approved source of water for drilling changed? Yes ☐ No ☒

Have there been any physical changes to the surface location or access route which will require a change in plans from what was discussed at the onsite evaluation? Yes ☐ No ☒

Is bonding still in place, which covers this proposed well? Yes ☒ No ☐

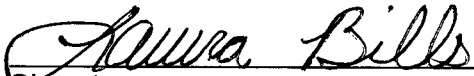  
Signature

**Title:** Associate Regulatory Affairs Analyst

**Representing:** Questar Exploration & Production Co.

6/10/2008

Date

**RECEIVED**

**JUN 16 2008**

**DIV. OF OIL, GAS & MINING**



JON M. HUNTSMAN, JR.  
Governor

GARY R. HERBERT  
Lieutenant Governor

# State of Utah

## DEPARTMENT OF NATURAL RESOURCES

MICHAEL R. STYLER  
Executive Director

### Division of Oil, Gas and Mining

JOHN R. BAZA  
Division Director

January 22, 2009

Laura Bills  
Questar Exploration & Prod. Co.  
11002 East 17500 South  
Vernal, Utah 84078

43 047 38250  
GH 3MU-19-8-21  
8S 21E 19

Re: APDs Rescinded at the request of Questar Exploration & Prod. Co.

Dear Ms. Bills:

Enclosed find the list of APDs that you requested to be rescinded to Questar Exploration & Production Company. No drilling activity at these locations has been reported to the division. Therefore, approval to drill these wells is hereby rescinded, effective January 20, 2009.

A new APD must be filed with this office for approval prior to the commencement of any future work on the subject locations.

If any previously unreported operations have been performed on this well location, it is imperative that you notify the Division immediately.

Sincerely,

Diana Mason  
Environmental Scientist

cc: Well File  
Bureau of Land Management, Vernal



GH 3MU-19-8-21	43-047-38250
GH 4MU-19-8-21	43-047-38264
GH 5MU-19-8-21	43-047-38265
GH 6MU-19-8-21	43-047-38266
GH 11MU-19-8-21	43-047-38268
GH 12MU-19-8-21	43-047-38269
GH 15MU-19-8-21	43-047-38270
WRU EIH 3AD-35-8-22	43-047-38644
COY 15ML-14-8-24	43-047-37935





# United States Department of the Interior

## BUREAU OF LAND MANAGEMENT

Green River District-Vernal Field Office

170 South 500 East

Vernal, UT 84078

(435) 781-4400 Fax: (435) 781-4410

<http://www.blm.gov/ut/st/en/fo/vernal/hum1>



IN REPLY REFER TO:

3160

LLUTG01100

January 23, 2009

Jan Nelson  
Questar Exploration & Production Co.  
11002 East 17500 South  
Vernal, UT 84078

43047-38250

Re: Notice of Expiration  
Well No. GH 3MU-19-8-21  
NENW, Sec. 19, T8S, R21E  
Uintah County, Utah  
Lease No. UTU-68220

Dear Ms. Nelson:

The Application for Permit to Drill (APD) the above-referenced well was approved on January 18, 2007. A one (1) year extension of the original APD was requested. The request was reviewed and the extension approved until January 18, 2009. According to our records, no known activity has transpired at the approved location. In view of the foregoing, this office is notifying you that the approval of the referenced application has expired. If you intend to drill at this location in the future, a new Application for Permit to Drill must be submitted.

This office requires a letter confirming that no surface disturbance has been made for this drill site. Any surface disturbance associated with the approved location of this well is to be rehabilitated. A schedule for this rehabilitation must be submitted to this office. Your cooperation in this matter is appreciated.

If you have any questions regarding this matter, please contact me at (435) 781-4455.

Sincerely,

*Cindy Severson*

Cindy Severson  
Land Law Examiner

cc: UDOGM

RECEIVED

FEB 02 2009

DIV. OF OIL, GAS & MINING